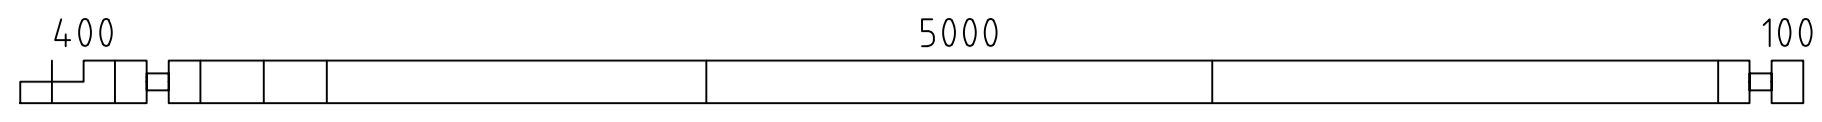
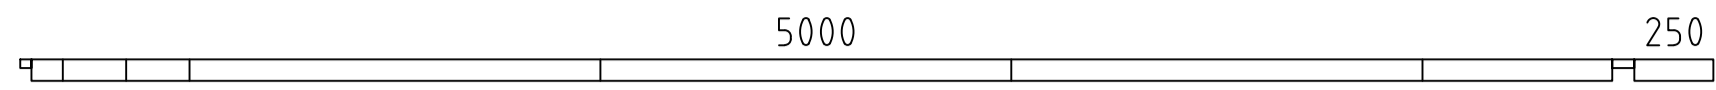
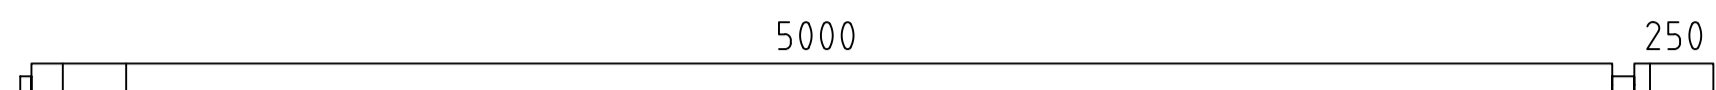
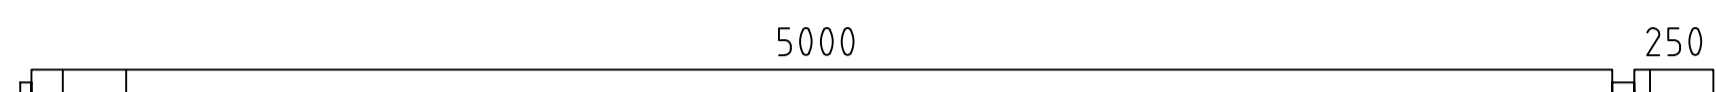
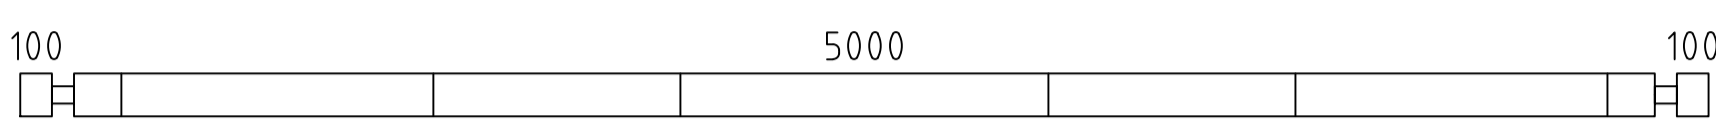
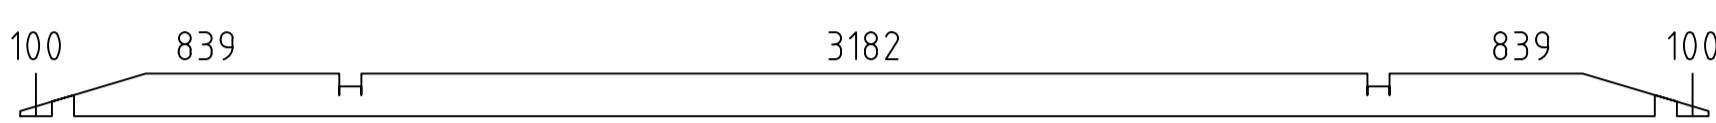
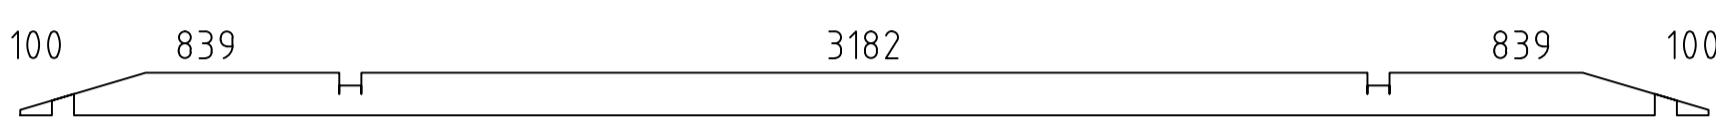
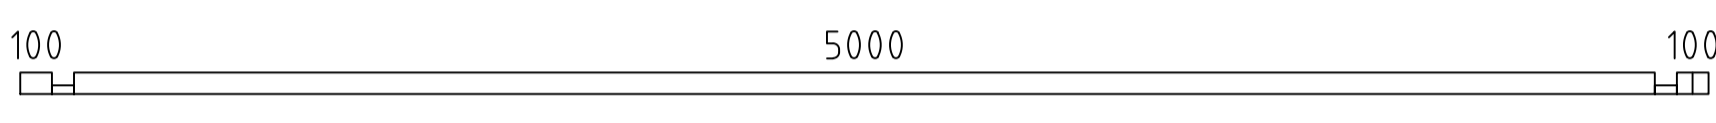
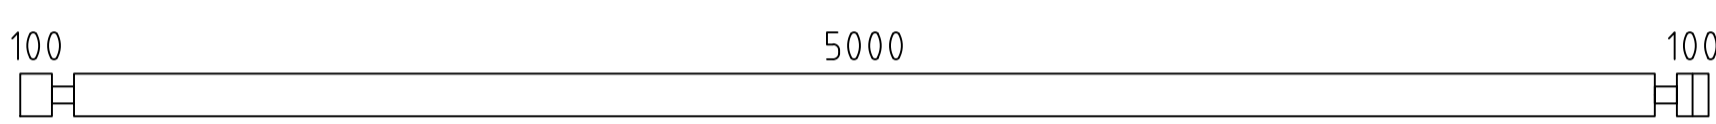
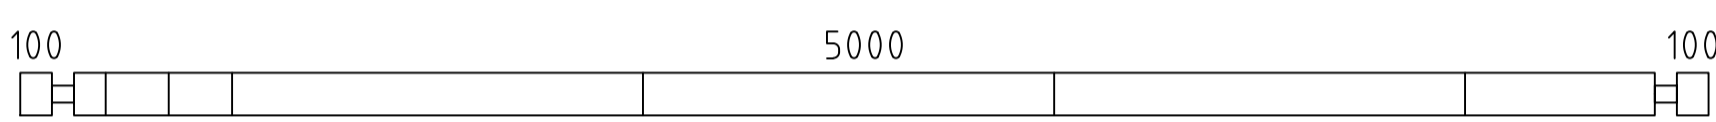
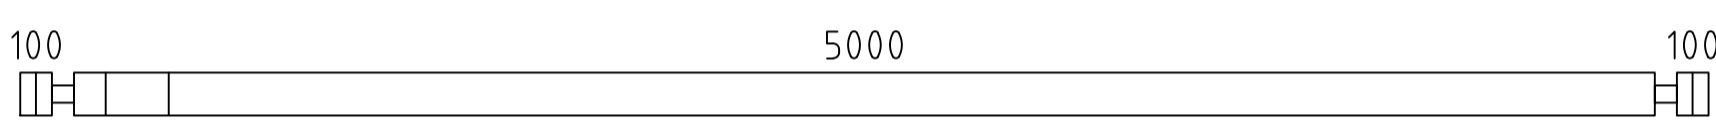
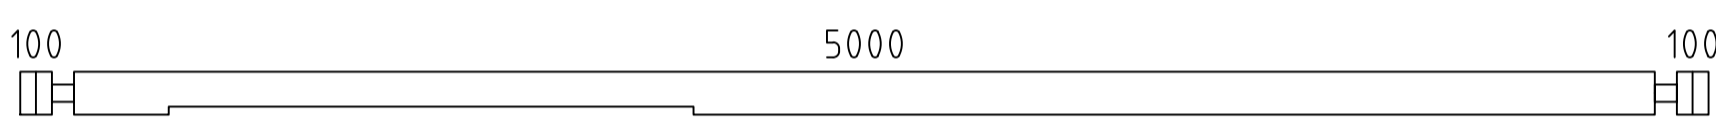
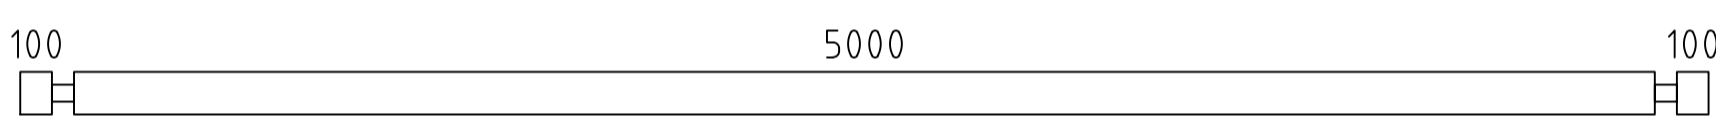
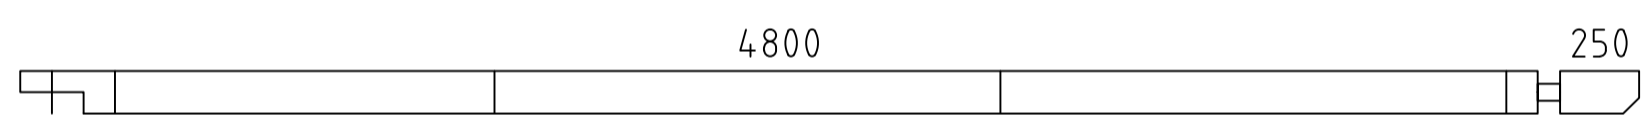
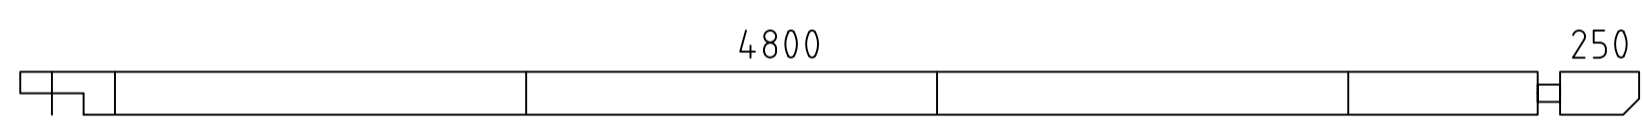
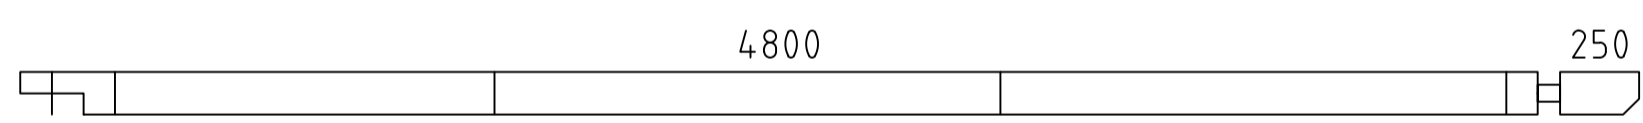
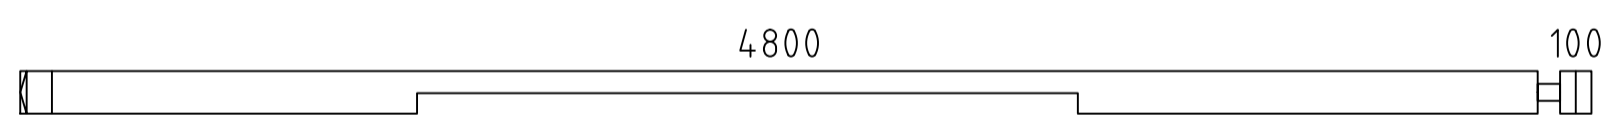
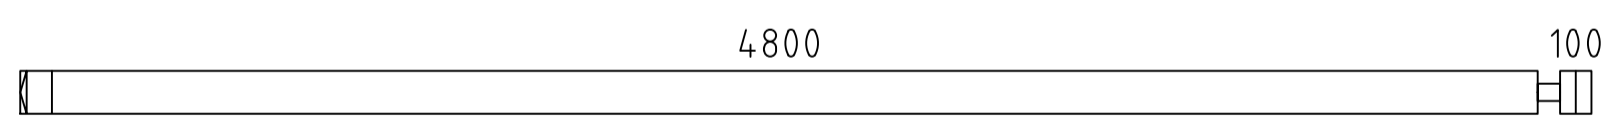
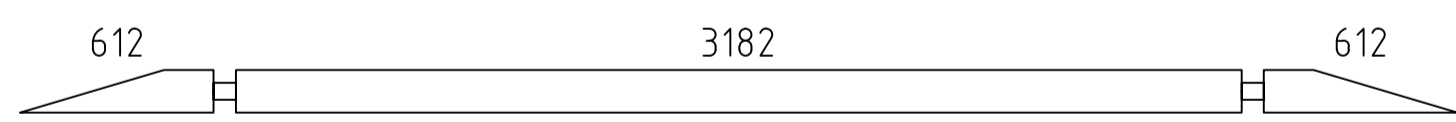
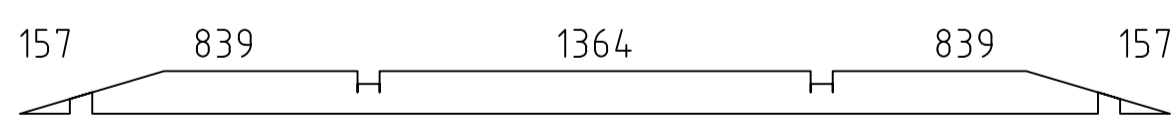
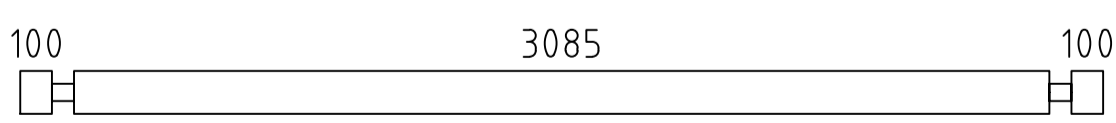
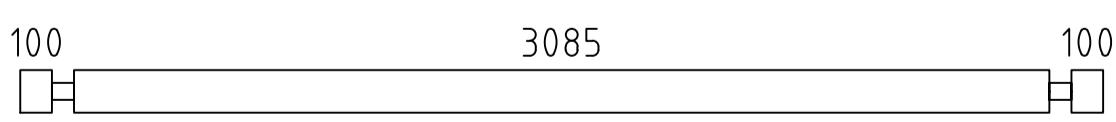
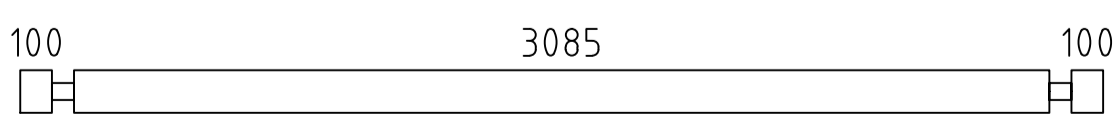
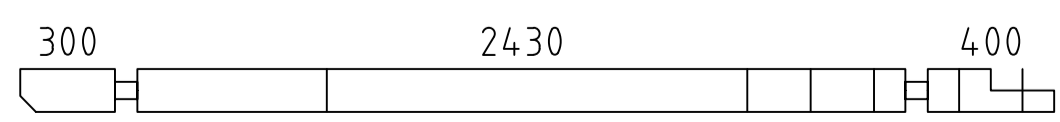
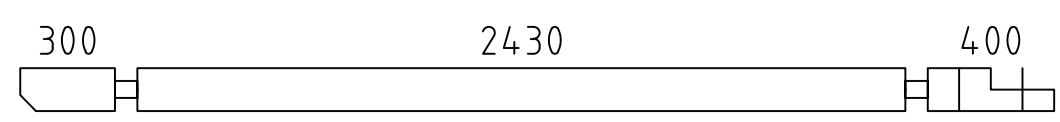
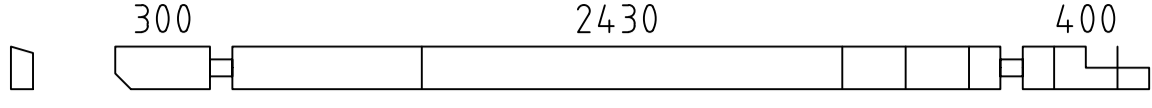
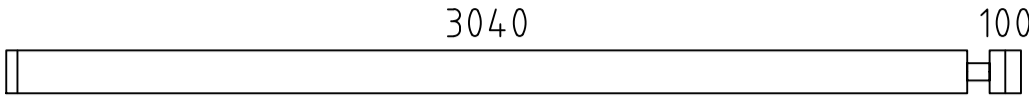
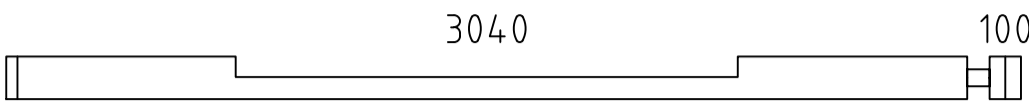
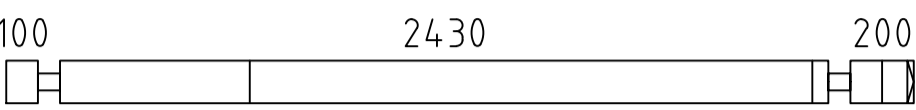
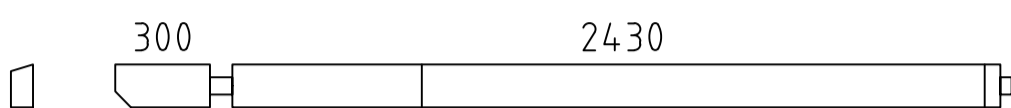
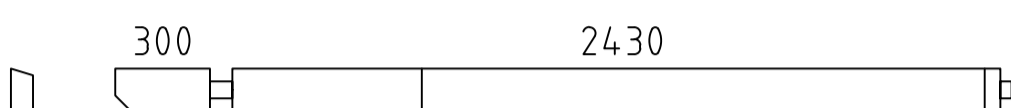
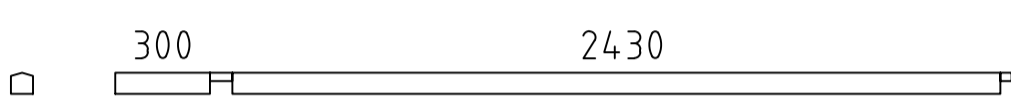
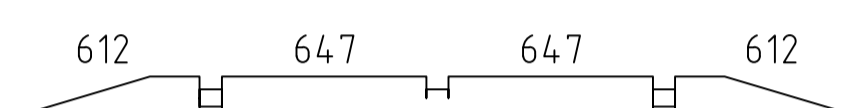
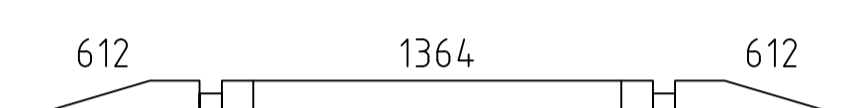
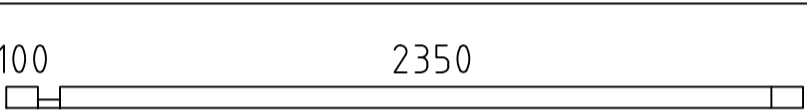
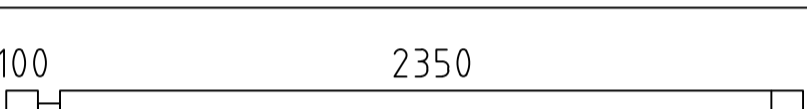
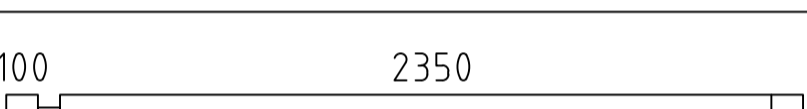
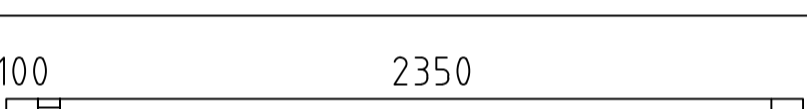
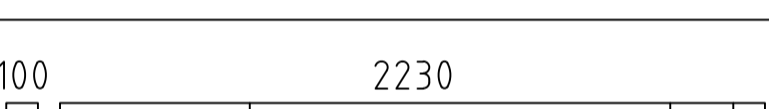
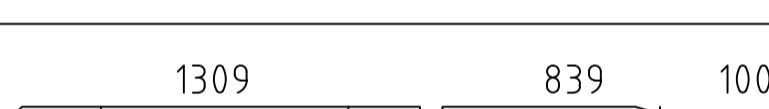

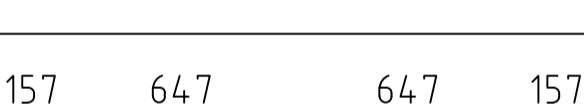
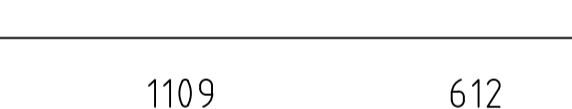
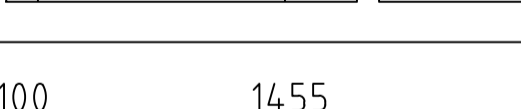
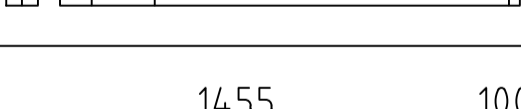
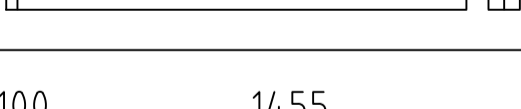
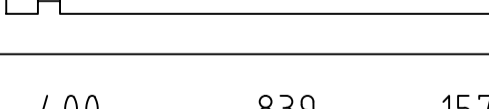
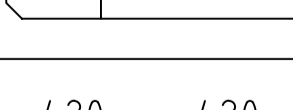
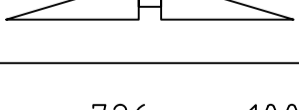
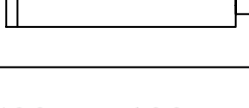
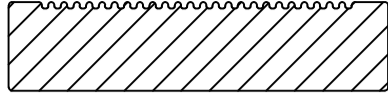
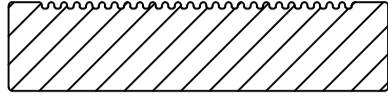
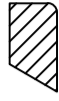

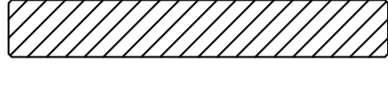
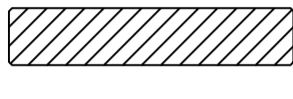
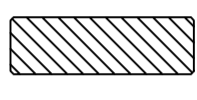
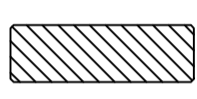
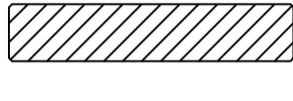

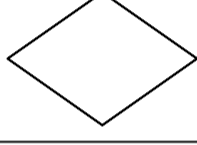
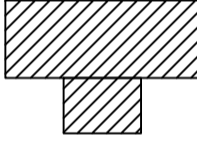
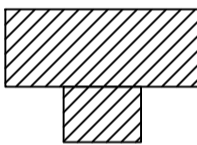

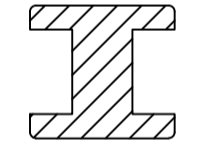
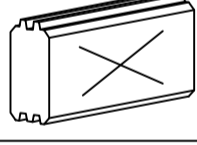
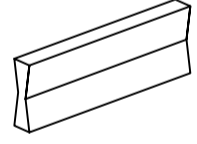
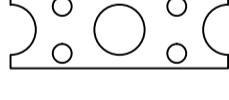
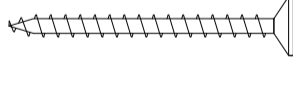
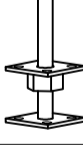

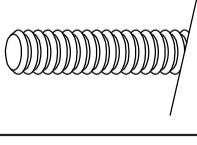
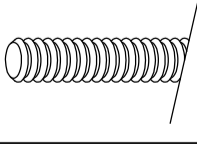
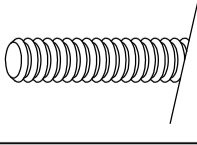
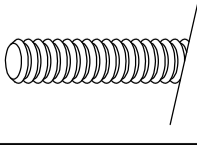
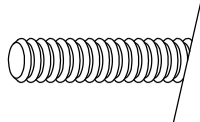
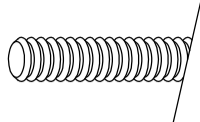
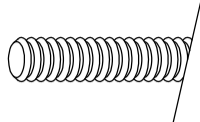
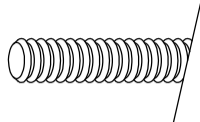
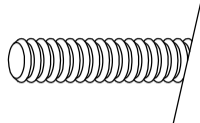
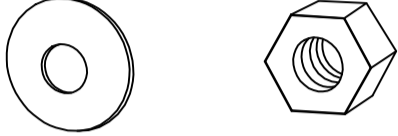
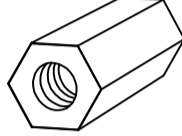
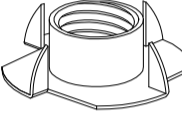


Pos	Spetsifikatsioon Skara 534x534+VK 70	tk.	Profiil (mm)	Pikkus (mm)
001		4	70x135	5640
002		1	70x68	5355
003		1	70x135	5355
004		1	70x135	5355
005		1	70x135	5340
006		1	70x135	5340
007		1	70x135	5340
008		2	70x68	5340
009		20	70x135	5340
010		1	70x135	5340
011		1	70x135	5340
012		1	70x135	5340
013		16	70x135	5340
014		2	70x135	5120
015		1	70x135	5120
016		2	70x135	5120
017		1	70x135	4970
018		1	70x135	4970
019		2	70x135	4545
020		2	70x135	3636
021		1	70x135	3425
022		1	70x135	3425
023		1	70x135	3425
024		2	70x135	3270
025		1	70x135	3270

Pos	Spetsifikatsioon Skara 534x534+VK 70	tk.	Profiil (mm)	Pikkus (mm)
026		2	70x135	3270
027		7	70x135	3210
028		1	70x135	3210
029		2	70x135	2870
030		1	70x135	2835
031		1	70x135	2835
032		1	70x68	2835
033		2	70x135	2727
034		1	70x135	2727
035		2	70x68	2520
036		2	70x135	2520
037		2	70x135	2520
038		2	70x68	2520
039		4	70x135	2400
040		2	70x135	2388
041		2	70x135	1818
042		1	70x135	1818
043		2	70x135	1791
044		1	70x135	1625
045		7	70x135	1625
046		6	70x135	1625
047		2	70x135	1536
048		3	70x125	909
049		7	70x135	896
050		2	70x135	770

Pos	Spetsifikatsioon Skara 534x534+VK 70		tk.	Profiil (mm)	Pikkus (mm)
051			2	70x135	770
052			7	70x135	726
053			2	70x135	670
054			2	70x135	670
055			2	70x135	500
056			2	70x135	500
057			4	70x135	470
058			2	70x135	470
059			15	70x135	470
060			10	70x135	370
061			1	70x135	370
062			1	70x68	370
063			1	70x68	370
064			2	70x135	300
FH2	ALUSTALAD (immutatud)		2	44x94	5120
FH4	ALUSTALAD (immutatud)		5	44x94	5032
FH6	ALUSTALAD (immutatud)		14	44x94	4944
FH1	ALUSTALAD (immutatud)		2	44x94	2570
FH3	ALUSTALAD (immutatud)		2	44x94	2526
FH5	ALUSTALAD (immutatud)		2	44x94	576
HL3	KÄSIPUUD		1	145x45	3465
HL1	KÄSIPUUD		2	145x45	2590
HL2	KÄSIPUUD		2	145x45	410
	KATUSELAUAD		146+2	113x18	2980
	PÕRANDALAUAD		45+1	113x28	4995
Kood	Skara 534x534+VK 70	Materjal	File	Skara B 534x534+VK 70.dwg	Leht 3/5



Pos	Spetsifikatsioon Skara 534x534+VK 70			tk.	Profiil (mm)	Pikkus (mm)
	TERRASSILAUAD (immutatud)			14+1	120x28	2560
	TERRASSILAUAD (immutatud)			26	120x28	2495
	LAELIISTUD		✓		15x28	45,0 jm
	PÕRANDALIISTUD		✓		14x55	20,0 jm
G1-1	VIIULAUAD 120X18	 16,5°	✓	4	120x18	3060
G2-1	VIIULAUAD 90X18	 16,5°	✓	4	90x18	3060
G3-1	VIIULIISTUD 58X18	 16,5°	✓	4	58x18	3060
G5-1	VIILUKATTELIISTUD 58X18		✓	4	58x18	3060
T2-1	RÄÄSTALAUAD 90X18			4	90x18	4095
T4-1	RÄÄSTALIISTUD 40x18			4	40x18	4095
GS	VIIUROMB			2		
TL-1	T-LIISTUD 70x48			4	70x48	895
TL-2	T-LIISTUD 70x48			2	70x48	1975
SP2-1	TUGIPOSTID 90x90	 68	✓	2	90x90	1960
A70-1	ADAPTER 120x108		✓	2	120x108	810
SH	LÖÖGIKLOTSID			3		
HK2	KIILUD (seinadetailide jätkamiseks) (122mm)			2		
VS	METALL-LINT (seinadetailide jätkamiseks)			3		
SR3	KRUVID 3.5x45 (metall-lindi jaoks)			12		
VP2	VAJUMISKRUVI M16			2	M16	
KL1	METALL-LATT (salapulc) M10			6	M10	365
KL2	KEERMESLATT M8			4	M8	2000
KL3	KEERMESLATT M8			4	M8	810
KL4	KEERMESLATT M8			2	M8	780
KL5	KEERMESLATT M8			2	M8	540
Kood	Skara 534x534+VK 70	Materjal	File	Skara B 534x534+VK 70.dwg	Leht	4/5

Pos	Spetsifikatsioon Skara 534x534+VK 70		tk.	Profiil (mm)	Pikkus (mm)
KL6	KEERMESLATT M8		2	M8	405
KL7	KEERMESLATT M8		6	M8	338
KL8	KEERMESLATT M8		42	M8	270
KL9	KEERMESLATT M8		2	M8	258
KL10	KEERMESLATT M8		2	M8	225
	Mutrid M8 Seibid Ø25		124	M8	
	JÄTKUMUTTER M8		4	M8	
	Löökmutter M8		4	M8	
	AKEN 1498x960		1	IV68-4	
	AKEN 2000x960		1	IV68-14	
	UKS 1540x1980	paremakäeline	1	12_SH	
	✓ - vajadusel ise mõõtu saagida!				
Kood	Skara 534x534+VK 70	Materjal	File	Skara B 534x534+VK 70.dwg	Leht 5/5

Akna ja ukse spetsifikatsioon

Skara 534x534+VK 70



AKEN 1498x960 IV68-4 1 tk.

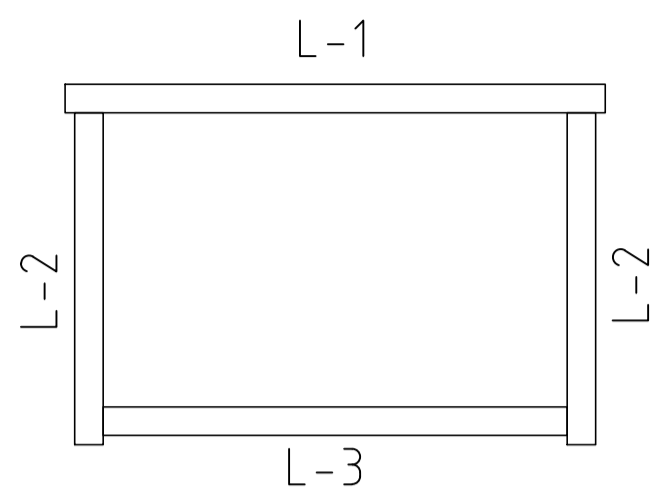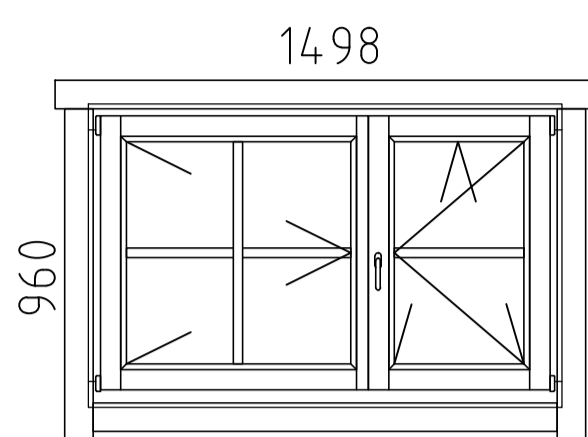

Liistud aknale

L-1	18x90	L=1710mm	2 tk.
L-2	18x90	L=1470mm	4 tk.
L-3	18x90	L=1050mm	2 tk.


AKEN 2000x960 IV68-14 1 tk.

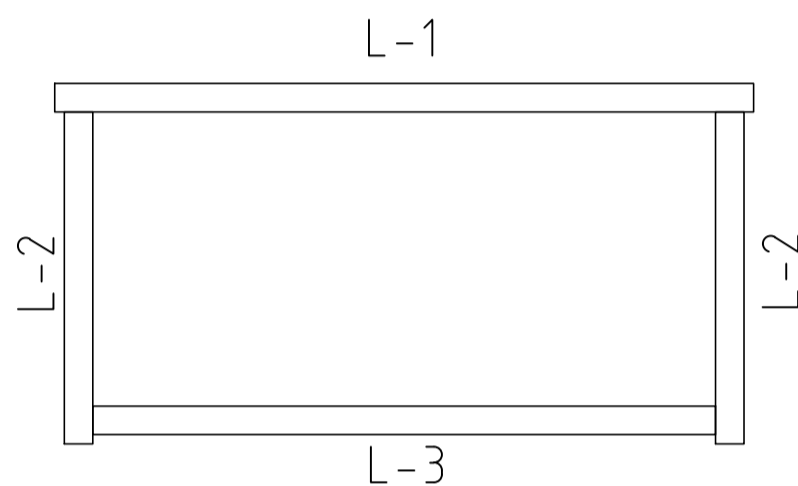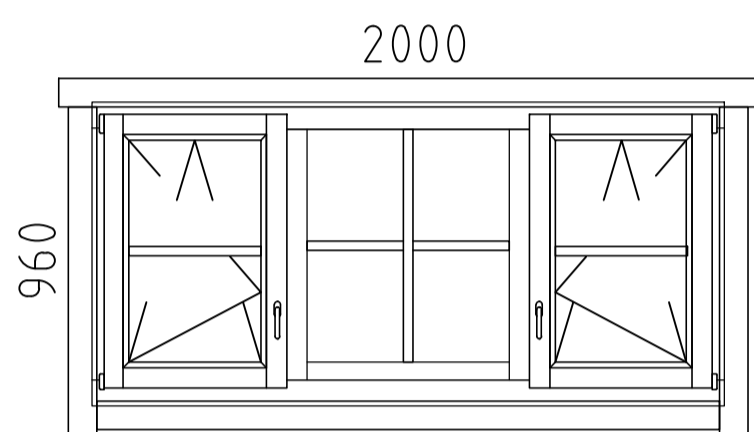

Liistud aknale

L-1	18x90	L=2210mm	2 tk.
L-2	18x90	L=1050mm	4 tk.
L-3	18x90	L=1970mm	2 tk.

UKS 1540x2080 12_SH 1 tk. paremakäeline

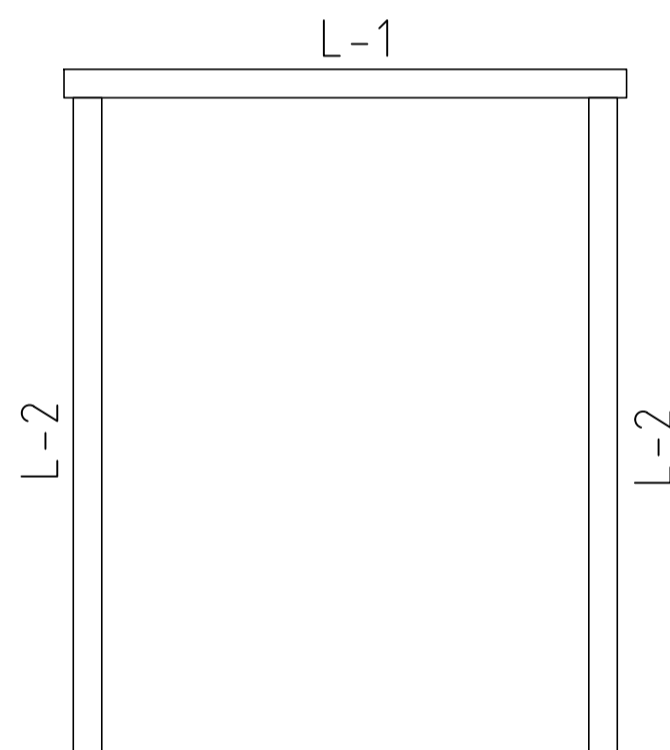

Liistud uksele

L-1	18x90	L=1780mm	2 tk.
L-2	18x90	L=2080mm	4 tk. ✓