

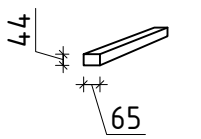


Name		Carol B 350x300+SD/40	
Zeichnung/Drawing		Grundplan;Plan	
Blatt/Sheet	Profil/Profile	4x11.4	Datum/Date
			01.07.2016

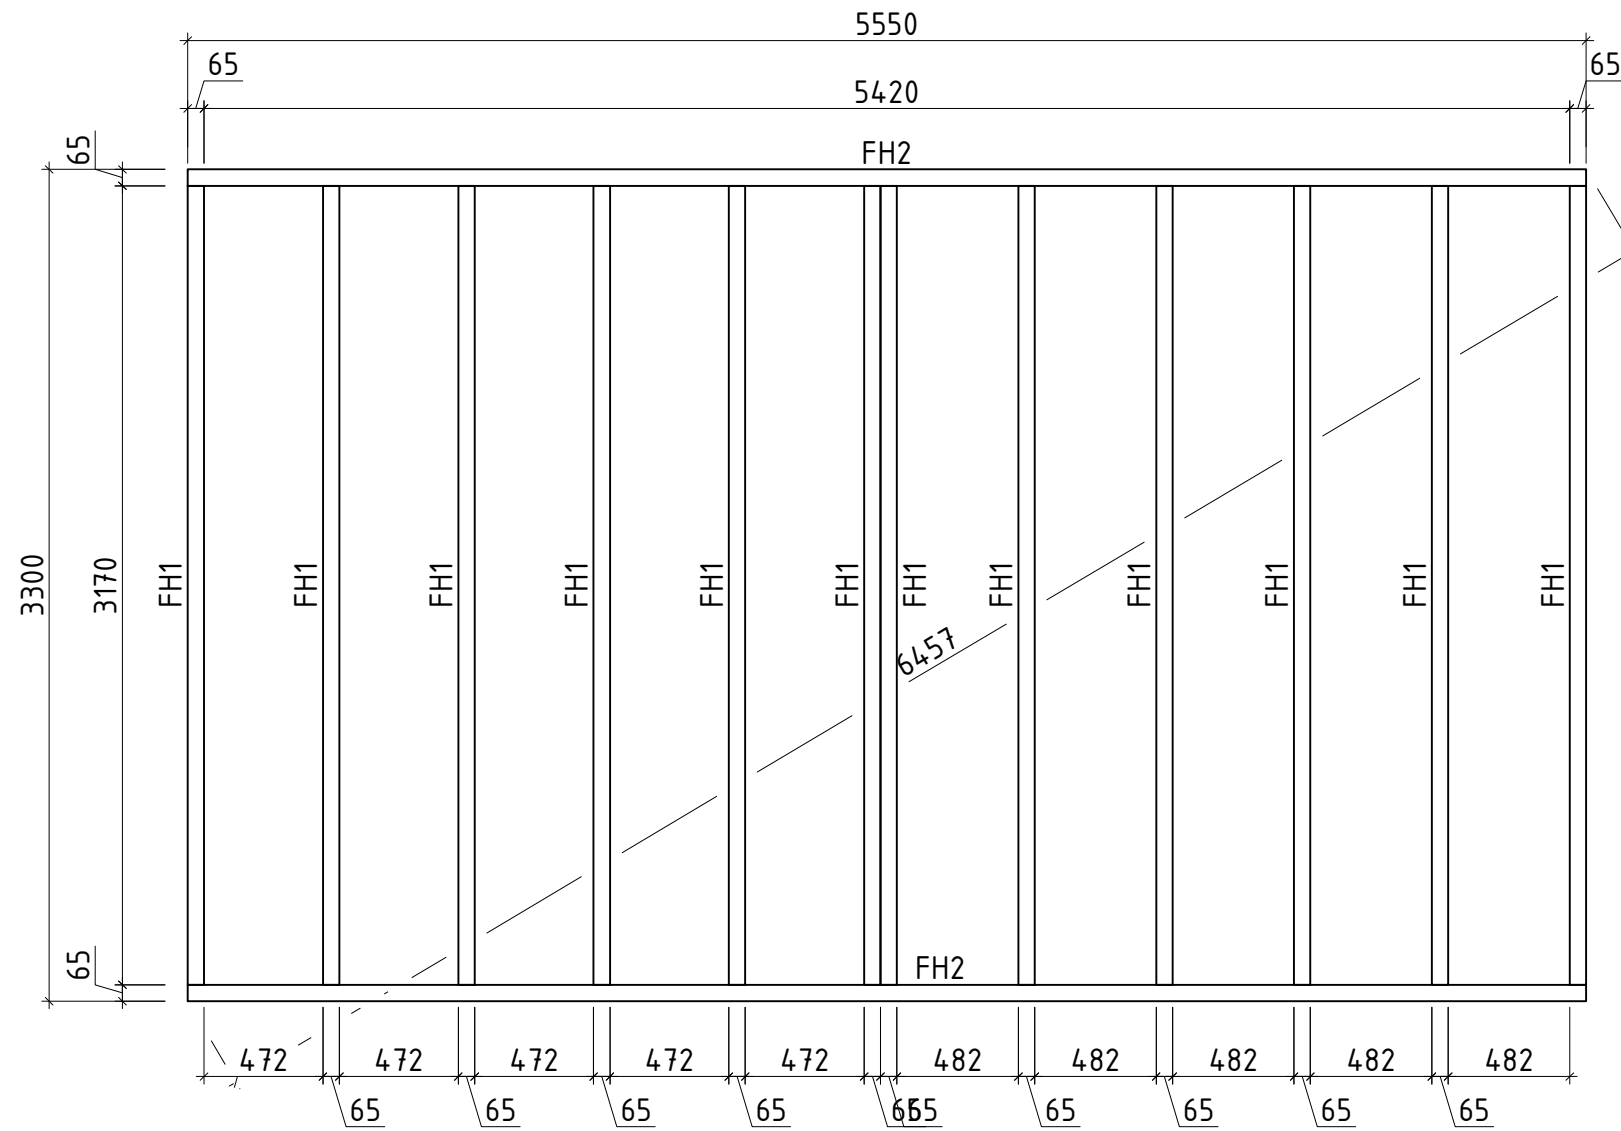

Name	Carol B 350x300+SD/40	
Zeichnung/Drawing	Lagerholzplan; Foundation plan	
Blatt/Sheet	Profil/Profile 4x11.4	Datum/Date 01.07.2016

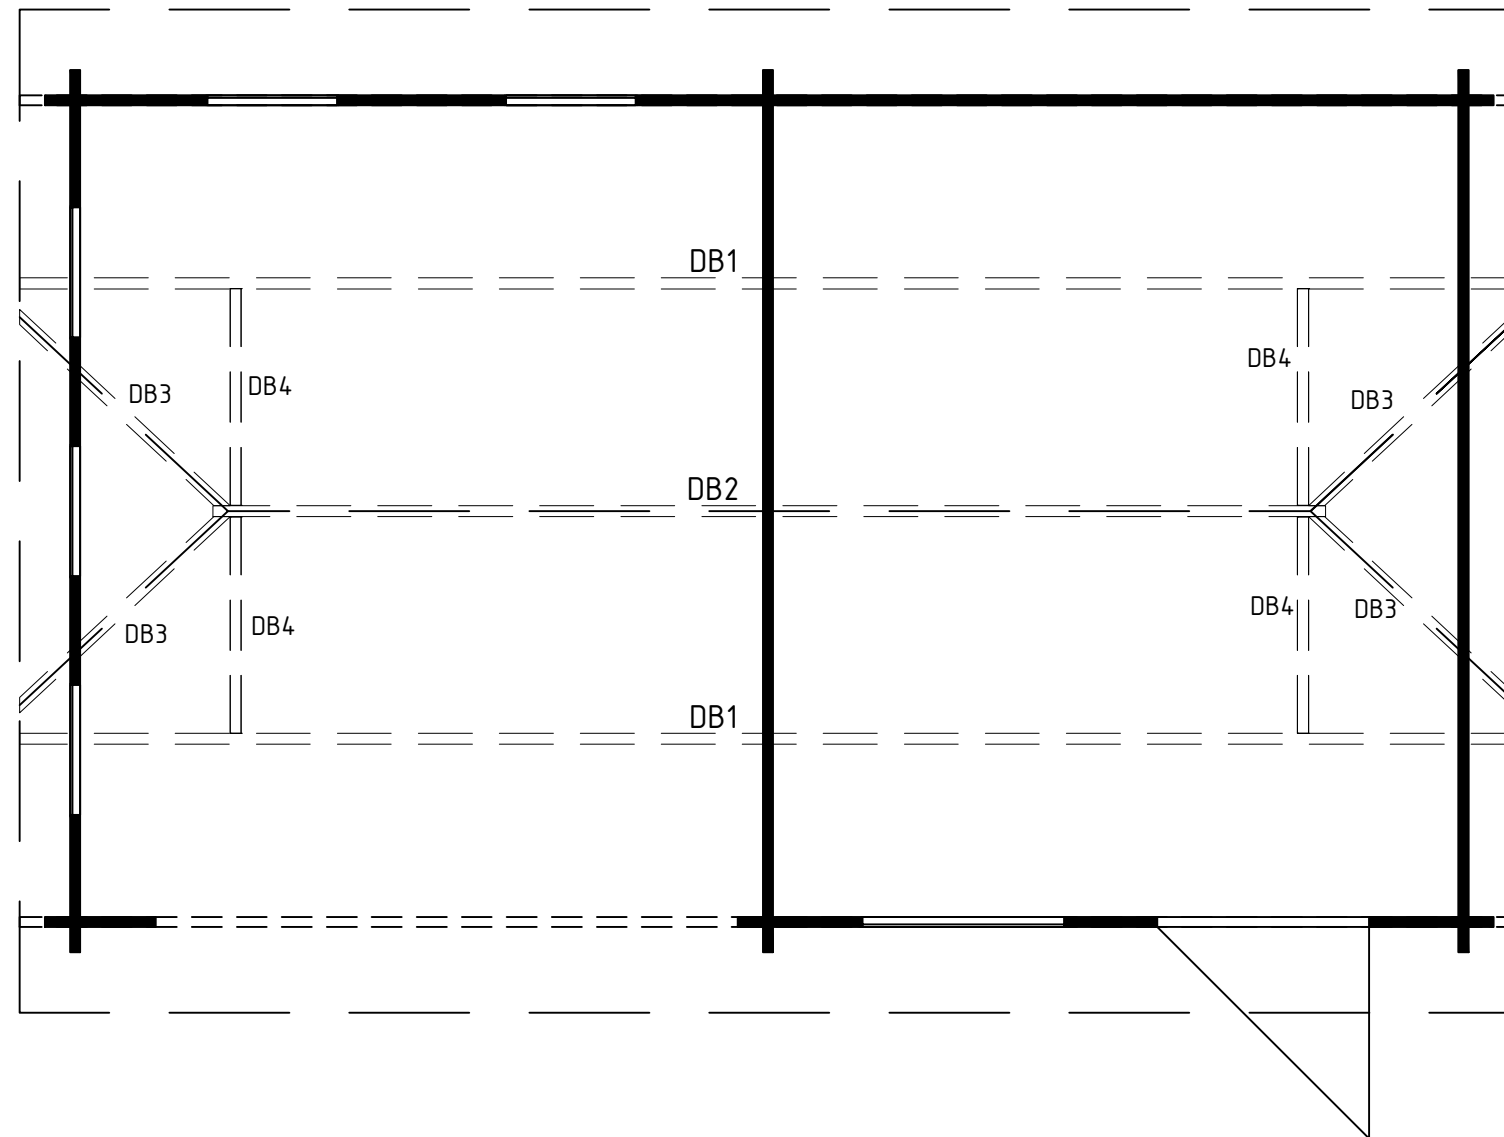

Name	Carol B 350x300+SD/40		
Zeichnung/Drawing	Dachbalkenplan; Plan for roof beams		
Blatt/Sheet	Profil/Profile	4x11.4	Datum/Date 01.07.2016