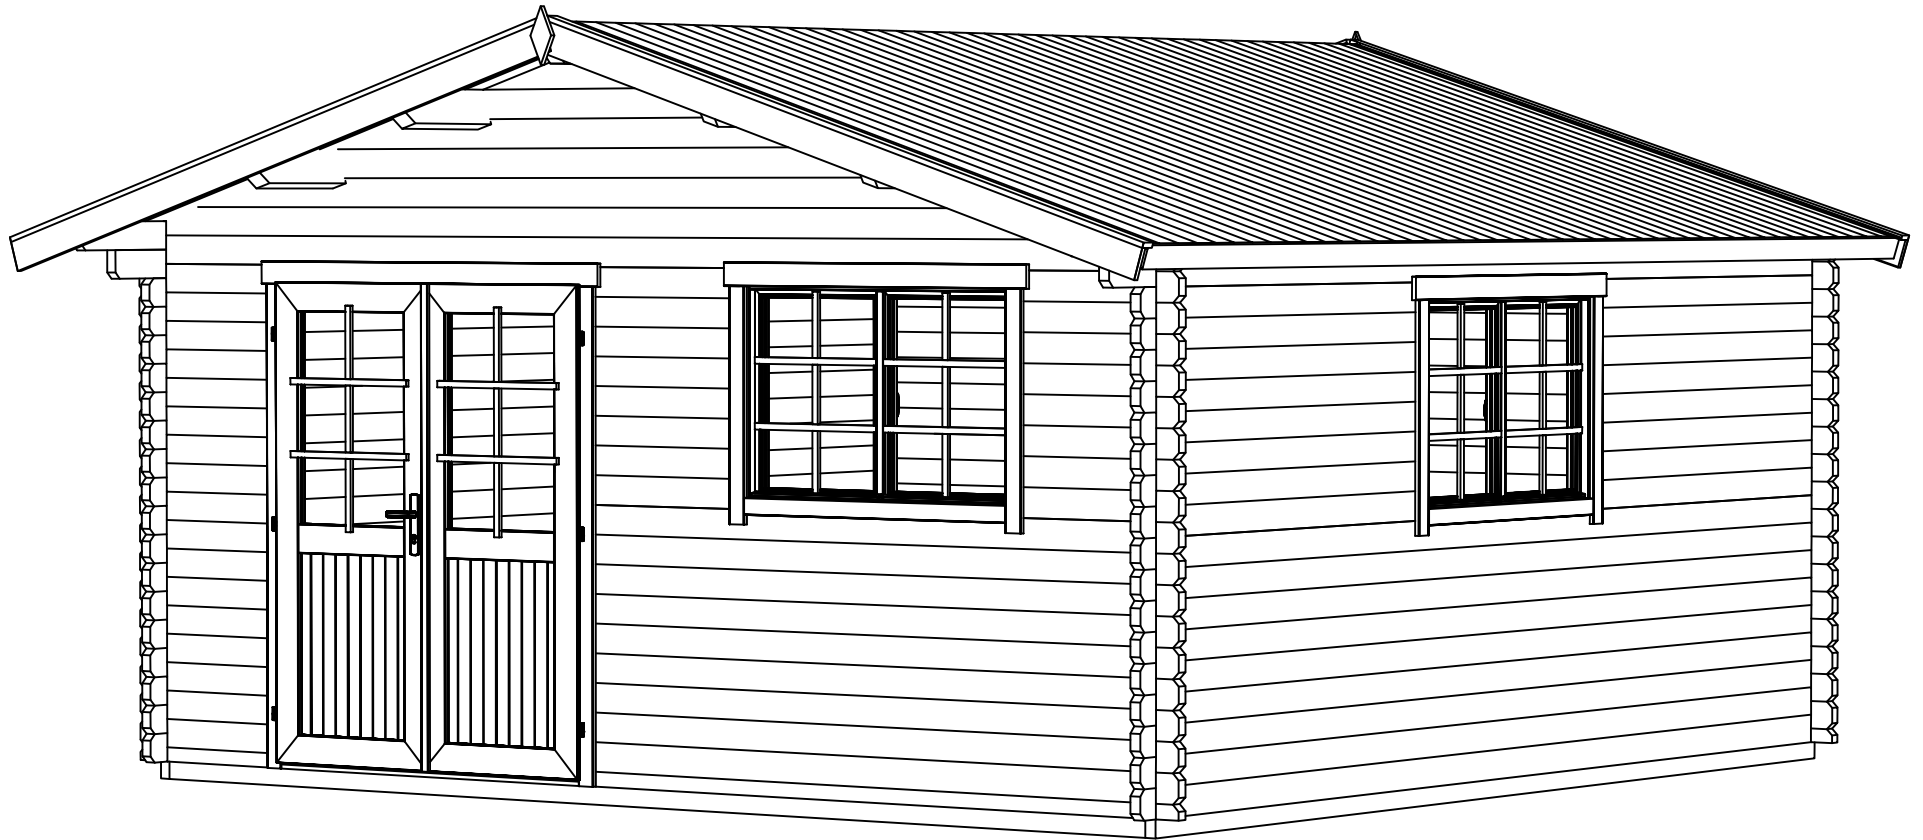
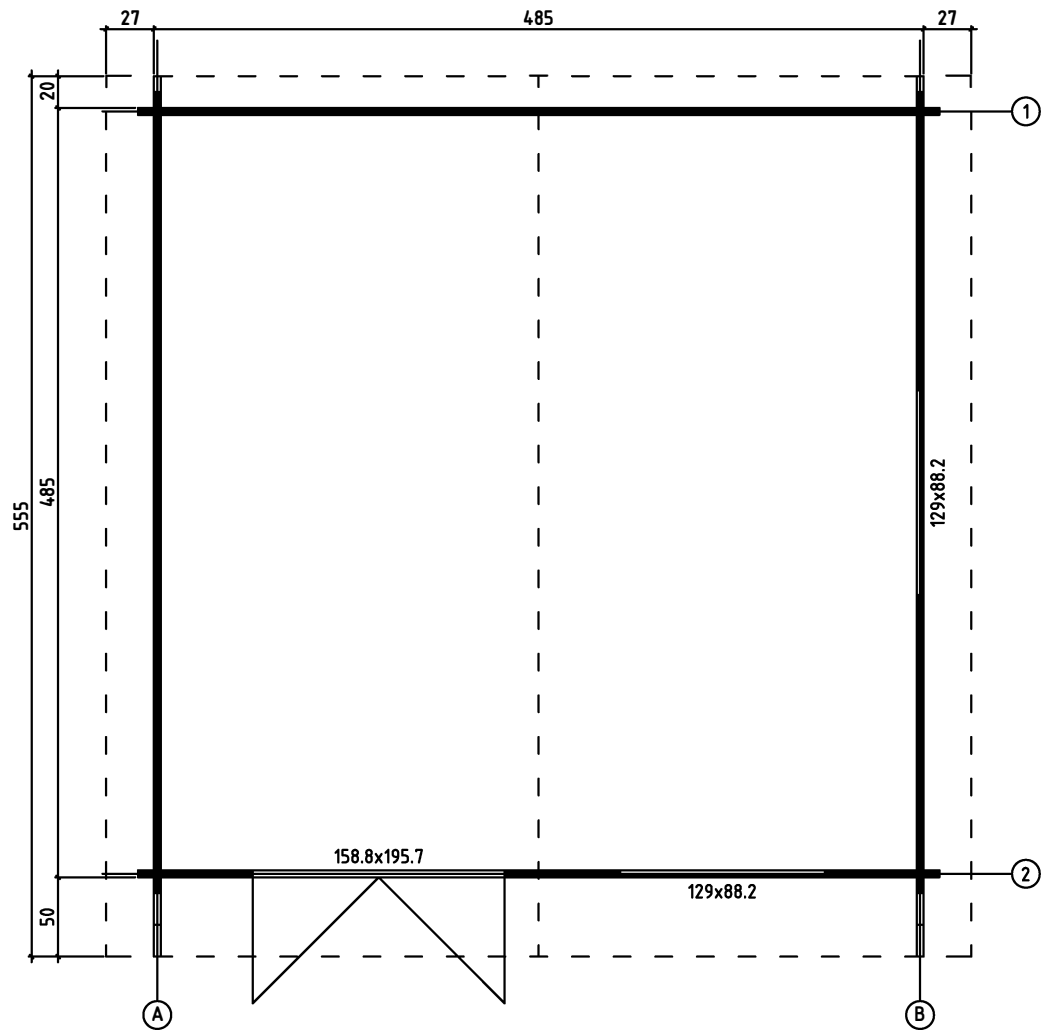


Felicia D

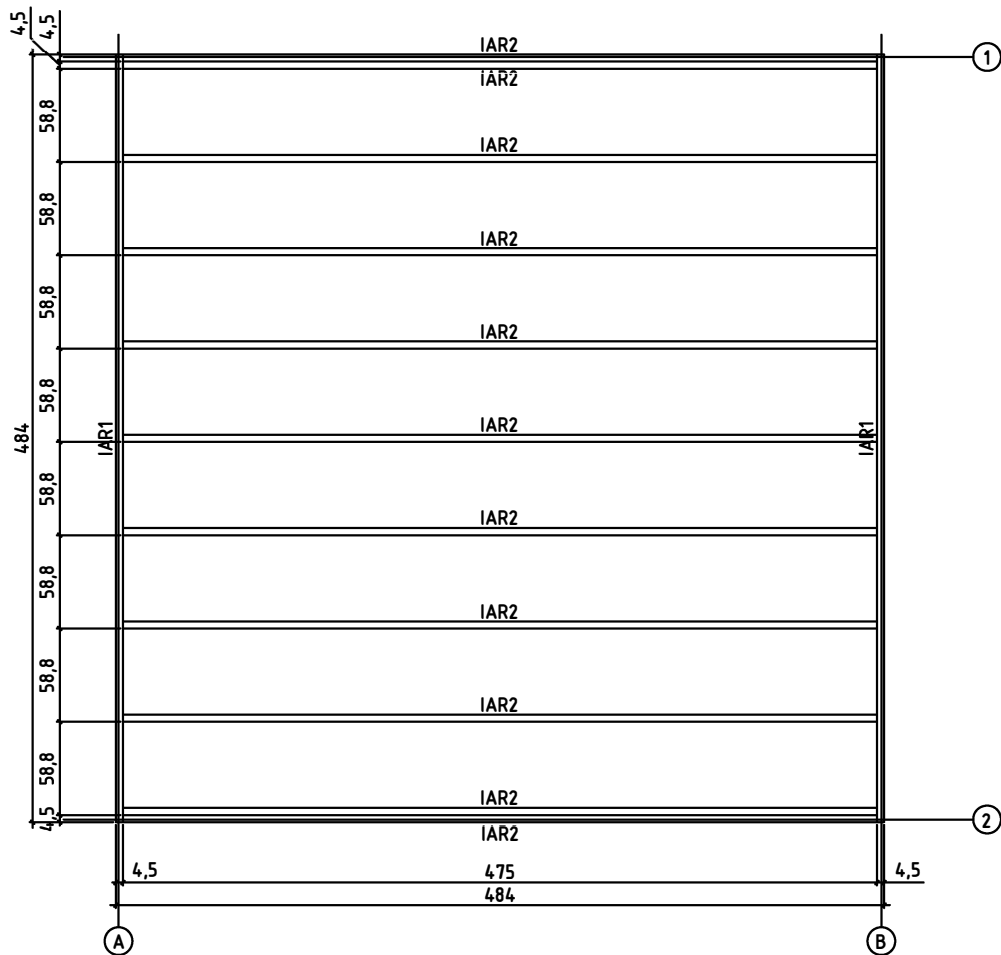
1/8



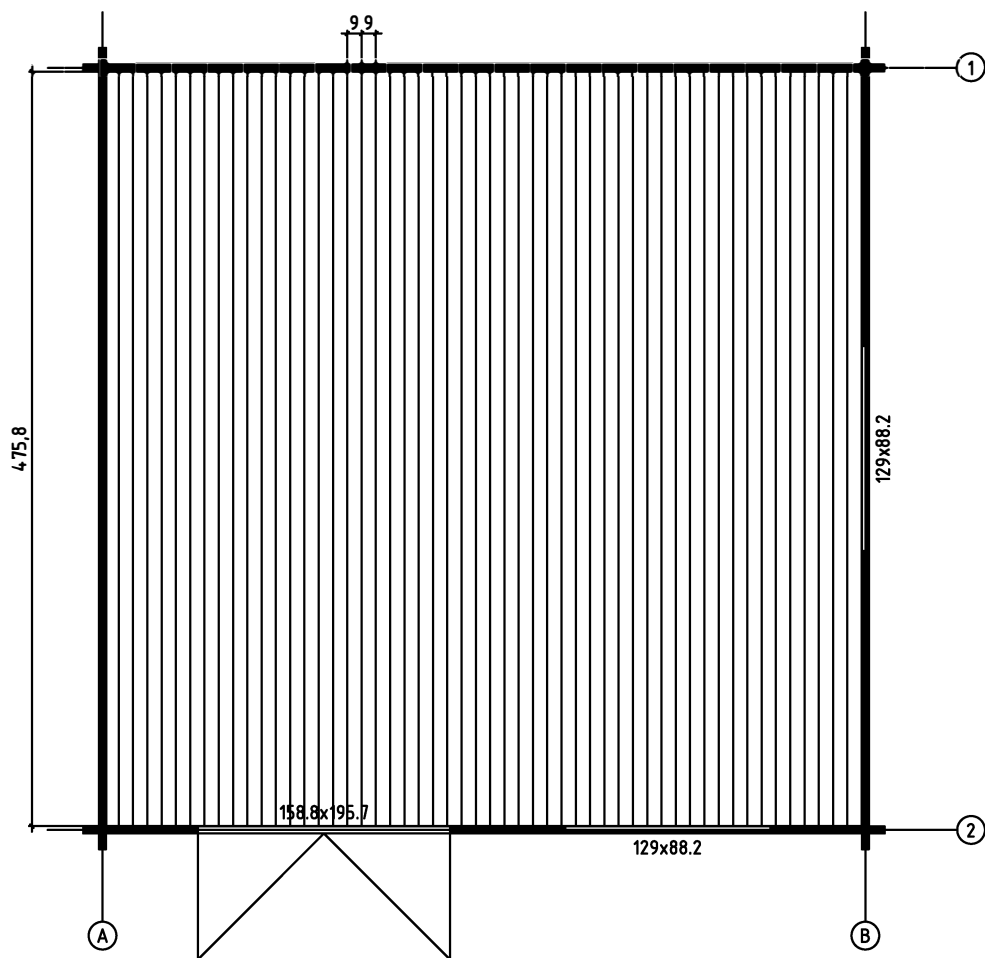
GROUNDPLAN - GRUNDPLAN - PLAN DE MASSE - PLANIMETRIA

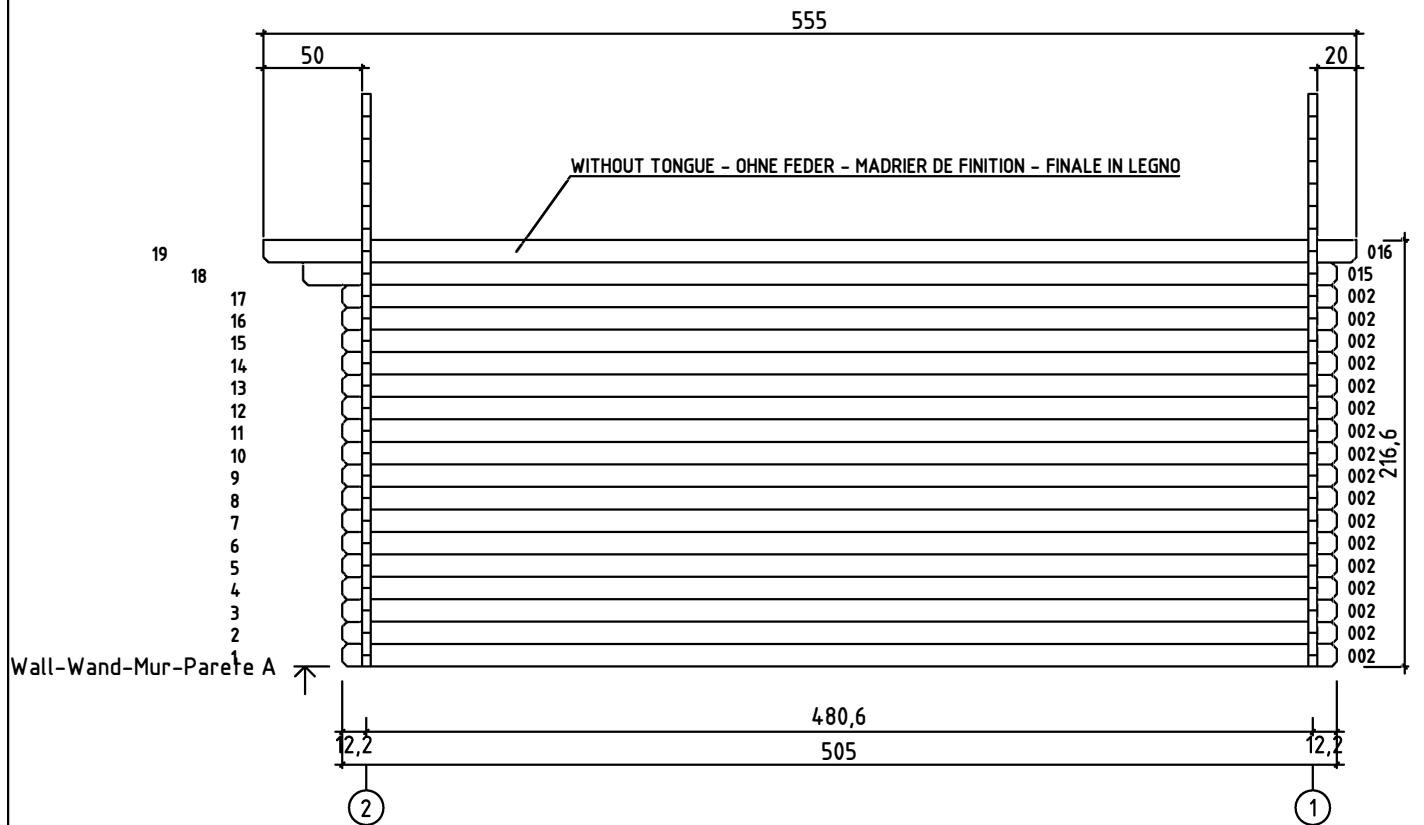
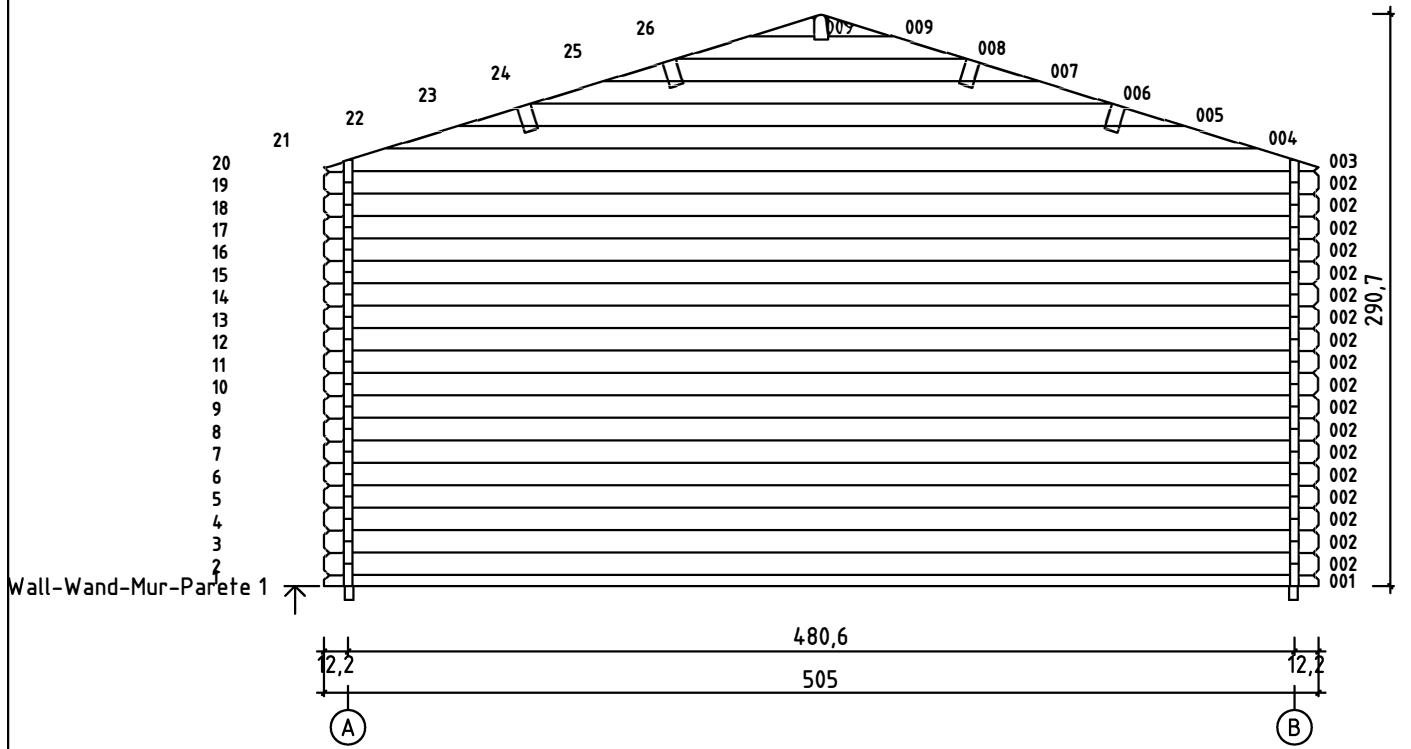


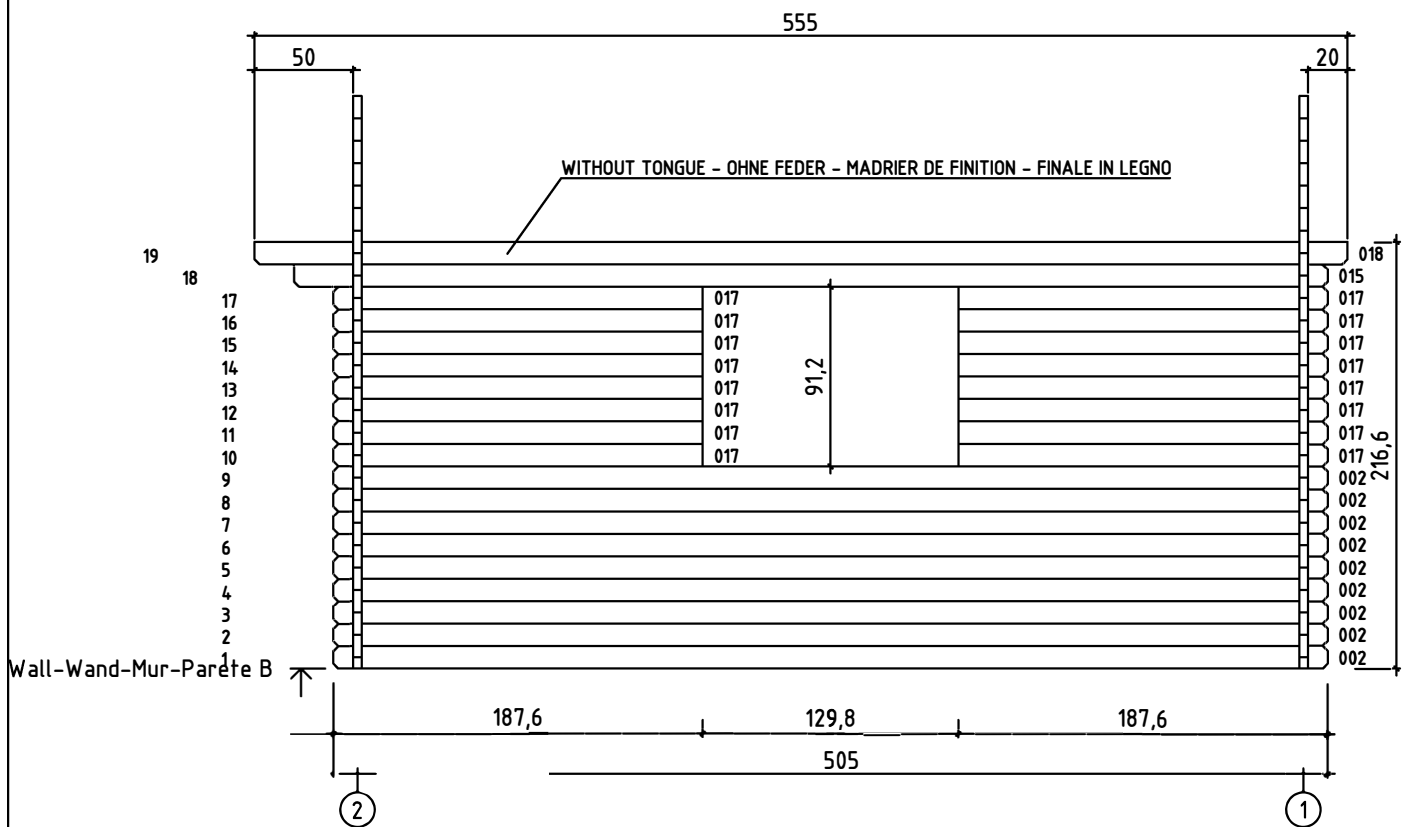
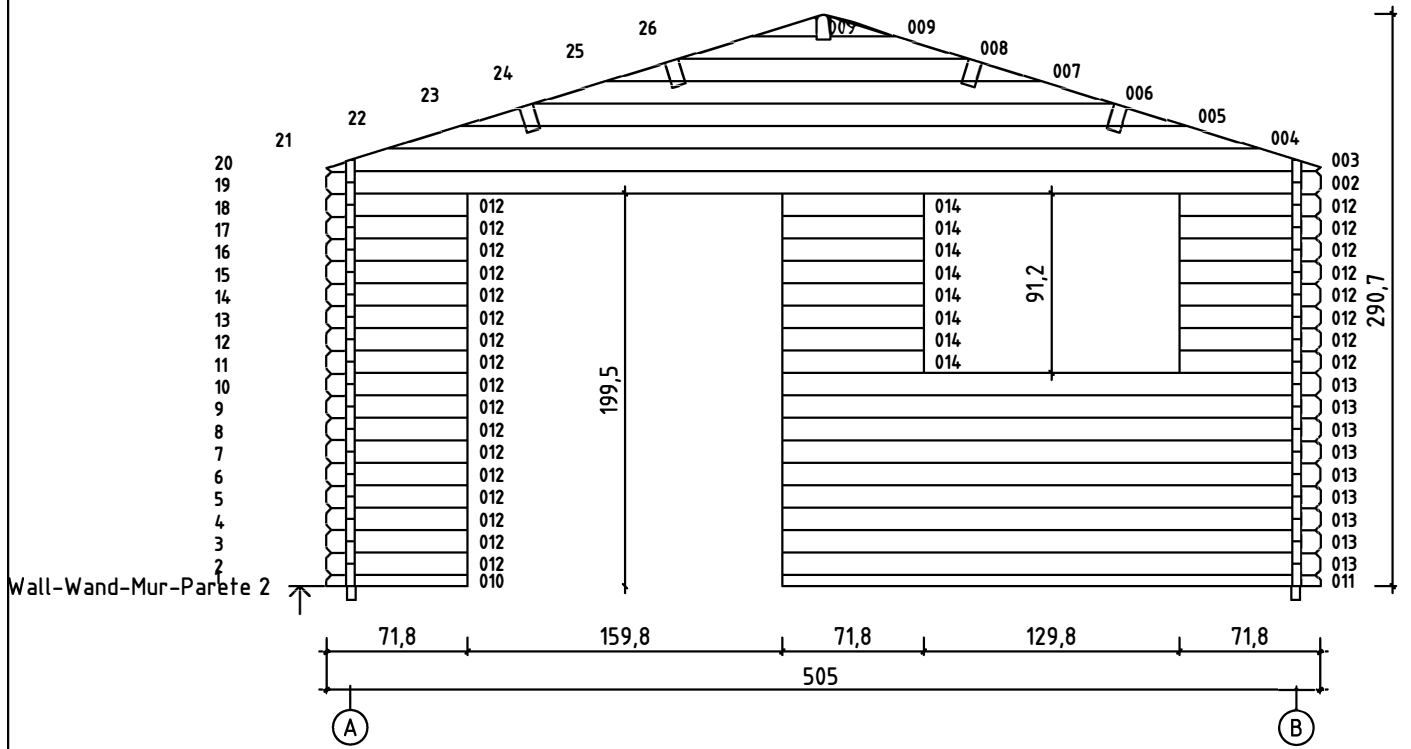
FOUNDATION - FUNDAMENT - FONDAZIONE - FONDAMENTA

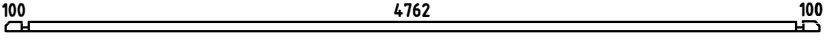
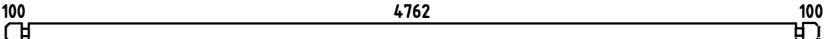
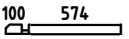
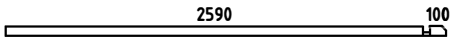
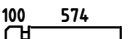
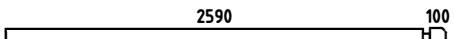
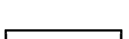
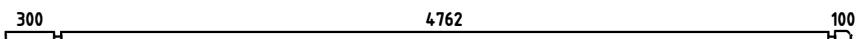
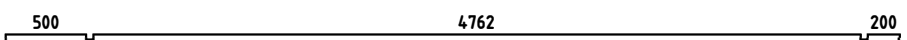
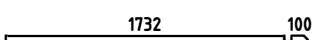
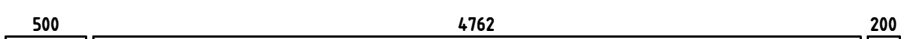
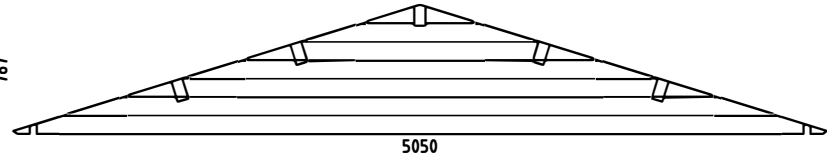
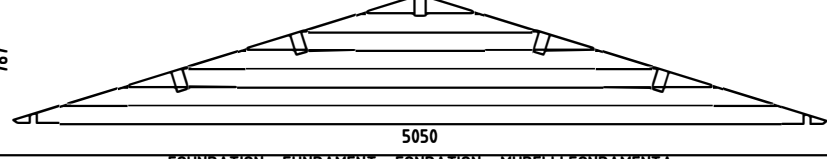
 
 
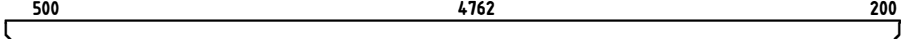
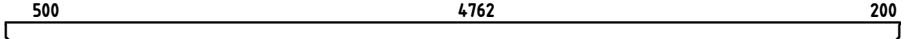




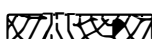



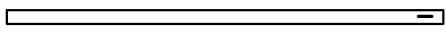
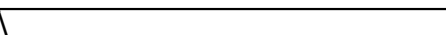

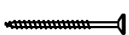




 
 
 
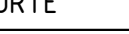

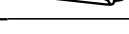
 







FLOOR BOARDS - FUSSBODENBRETTER - LAME DE PLANCHER - PAVIMENTO


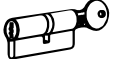
 
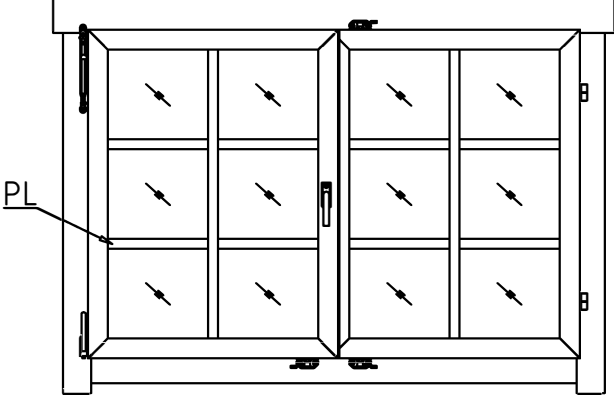






Pos	21.09.2015	Piece list - Stückliste - Liste des pièces - Elementi	6/8	St.	Profile (mm)	Lenght (mm)
001				1	44x57	5050
002				45	44x114	5050
010				1	44x57	718
011				1	44x57	2734
012				25	44x114	718
013				9	44x114	2734
014				8	44x114	718
015				2	44x114	5250
016				1	44x120	5550
017				16	44x114	1876
018				1	44x120	5550
W1-1				1		
W2-1				1		
IAR1		FOUNDATION - FUNDAMENT - FONDATION - MURELLI FONDAMENTA		2	45x70	4840
IAR2		FOUNDATION - FUNDAMENT - FONDATION - MURELLI FONDAMENTA		11	45x70	4750
PR11		ROOF BEAM - DACHBALKEN - PANNE DE TOIT - TRAVE x TETTO		1	70x140	5550
PR21		ROOF BEAM - DACHBALKEN - PANNE DE TOIT - TRAVE x TETTO		4	70x140	5550
	FLOOR BOARDS - FUSSBODENBRETTER - LAME DE PLANCHER - PERLINE PER PAVIMENTO			53	90x18	4758
	ROOF BOARDS - DACHBRETTER - VOLIGES - PERLINE PER TETTO			124	90x18	2800
	FLOOR FILLET-FUSSBODENLEISTE - CORNIERE DE FINITION DU PLANCHER - FINITURA PER PAVIMENTO (BATTISCO PA)				18x18	19.03
	ROOFING FELT FILLET - DACHPAPPENLEISTE - BAGUETTE DE FIXATION DU FEUTRE BITUMEUX - FINITURA PER TETTO PER CARTA BITUMINOSA			4	18x58	2850
	FASCIA BOARD - TRAUFBRETT - BANDEAU DE TOIT - FINITURA LATI TETTO			4	18x90	2775
	ROOF EDGE REINFORCEMENT - DACHRANDVERSTÄRKUNG - CORNIERE DE RENFORT DE BORD DE TOIT - RINFORZO X TETTO			4	28x34	2775

Pos	21.09.2015	Piece list - Stückliste - Liste des pièces - Elementi	7/8	St.	Profile (mm)	Lenght (mm)
		STORM PROTECTION - STURMLEISTE LATTE ANTI-TEMPETE - PROTEZIONE ANTI VENTO		4	22x45	2150
		GABLE MOULDING - GIEBELLEISTE PLANCHE DE RIVE - FRONTALI TETTO		4	18x120	2850
		WINDOW HANDLE FITTINGS - FENSTERGRIFF - POIGNÉE D'OUVERTURE DE FENETRE - MANIGLIA C/FERRAMENTA		2		
		SCREW FOR GABLE SEGMENT - SCHRAUBEN FÜR DECKBLATT - VIS POUR FIXATION LOSANGE DE FINITION - VITI x FRONTALI TETTO		4	3.5x35	
		SCREW FOR DOORSTEP - SCHRAUBEN FÜR SWELLE - VIS DE FIXATION DU SEUIL DE PORTE - VITE PER SOGLIA DELLA PORTA		3	4.5x65	
		SCREW FOR GABLE MOULDING - SCHRAUBEN FÜR GIEBELLEISTE - VIS DE FIXATION POUR PLANCHE DE RIVE - VITI x FISSAGGIO FASCIONI		32	3.5x50	
		SCREW FOR DOOR FILLET - SCHRAUBE ZUR BEFESTIGUNG TÜRLEISTE VIS D'ASSEMBLAGE DU CADRE DE PORTE - VITI x TELAIO PORTA		5	3x30	
		SCREW FOR FASCIA BOARDS - SCHRAUBEN FÜR TRAUFBRETTEN - VIS DE FIXATION POUR BANDEAU DE TOIT - VITI x STRISCIA DEL TETTO		28	4x40	
		SCREW FOR ROOF EDGE REINFORCEMENT - SCHRAUBEN FÜR DACHRANDVERSTÄRKUNG - VIS POUR RENFORT DE BORD DE TOIT - VITI x RINFORZO BORDO TETTO		28	4x40	
		SCREW FOR ROOF BEAMS - SCHRAUBEN FÜR DACHBALKEN - VIS POUR PANNE DE TOIT - VITI PER PERLINE DEL TETTO		14	5x120	
		SCREW FOR 1. WALL BEAM - SCHRAUBE FÜR 1. BOHLENREIHE - VIS DE FIXATION DES FONDATIONS - VITE FISSAGGIO ALLE FONDAMENTA		7	5x90	
		SCREW FOR FUNDAMENT - SCHRAUBEN ZUR BEFESTIGUNG FUNDAMENT - VIS POUR FONDATION - VITI x FONDAMENTA		26	5x90	
		SCREW FOR DOOR JAMB - SCHRAUBE FÜR TÜRRAHMEN - VIS DE FIXATION POUR MONTANT DE PORTE - VITI x FISSAGGIO MONTANTI PORTE		4	5x90	
		ZN NAIL FOR FLOOR FILLET - ZN NÄGEL FÜR FUSSBODENLEISTE - POINTE POUR CORNIERE DE FINITION DU PLANCHER - CHIODI x FISSAGGIO PAVIMENTO		38	1.4x40	
		HAMMER BLOCK - SCHLAGHOLZ - CALLE DE FRAPPE - BLOCCO PROTEZIONE PER MARTELLATE		1		
		ZN NAIL FOR ROOFING FELT FILLET - ZN NÄGEL FÜR DACHPAPPEN- LEISTE - POINTE POUR BAGUETTE FIXATION FEUTRE BITUMEUX - CHIODI x CARTA BITUMINOSA x TETTO		28	2x40	
		BOLT FOR WINDOW HANDLE FITTINGS - BOLZEN FÜR FENSTERGRIFF BESCHLAG - BOULON POUR POIGNÉE D'OUVERTURE DE FENETRE - BULLONE x APERTURA MANUALE FINESTRE		4		
		GABLE SEGMENT-DECKBLATT - LOSANGE DE FINITION - DECORAZIONE IN LEGNO x FRONTALE TETTO		2		
		NUT FOR STORM PROTECTION - SCHRAUBENMUTTER FÜR STURMLEISTE - ÉCROU POUR LAME ANTI-TEMPETE - DADO X ASTA PROTEZIONE VENTO		8		
		BOLT FOR STORM PROTECTION - BOLZEN FÜR STURMLEISTE - VIS POUR LAME ANTI-TEMPETE - BULLONE x ASTA PROTEZIONE VENTO		8		
		WASHER FOR STORM PROTECTION - DICHTSCHEIBE FÜR STURMLEISTE - RONDELLE POUR LAME ANTI-TEMPETE - RONDELLA x ASTA PROTEZIONE VENTO		8		
		ZN NAIL FOR ROOF - ZN NÄGEL FÜR DACHBRETTEN - POINTE POUR TOIT - CHIODI x PERLINE TETTO		516	2x50	
		ZN NAIL FOR FLOOR - ZN NÄGEL FÜR FUSSBODENBRETTEN - CLOUS POUR PLANCHER - CHIODI x PERLINE PAVIMENTO		486	2x50	
		SET OF DOOR LOCK COVERS - SCHLOSSBLENDEN - SET DE GARNITURES DE SERRURE DE PORTE - COPERTURA SERRATURE		1		
		MALE BOLT HINGE FOR DOOR - TÜRRIEGEL - PARTIE MALE DE CHARNIERE DE PORTE - CERNIERA ANUBE x PORTA		6		

Pos	21.09.2015	Piece list - Stückliste - Liste des pièces - Elementi	8/8	St.	Profile (mm)	Lenght (mm)
		DOOR HANDLE FITTINGS-TÜRGRIF - SET DE GARNITURES DE SERRURE DE PORTE - MANIGLIE		1		
		CYLINDER LOCK - ZYLINDERSCHLOSS - BARILLET DE PORTE - SERRATURA		1	30x35	
		SCREW FOR GEORGIAN BARS - SCHRAUBE FÜR SPROSSEN - VIS POUR FIXATION CROISILLONS BOIS DES MENUISERIES - VITE PER PROFILO PL		36		
		WINDOW-FENSTER-FENETRE-FINESTRA 1290x882	TAK.1.106.SSV.a SGC	2		
						
		DOOR-TÜR-PORTE-PORTE 1588x1957	TUK.2.056.SVV.MM SGC	1		
		