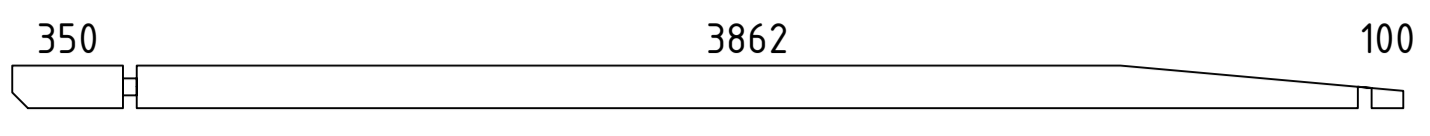
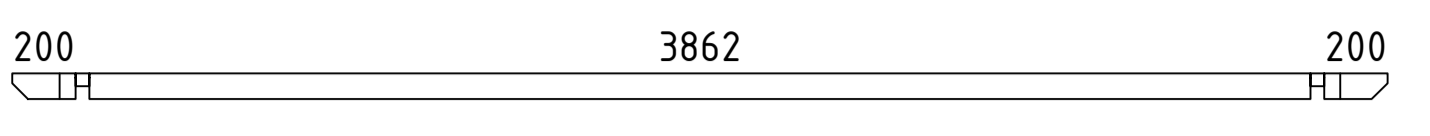
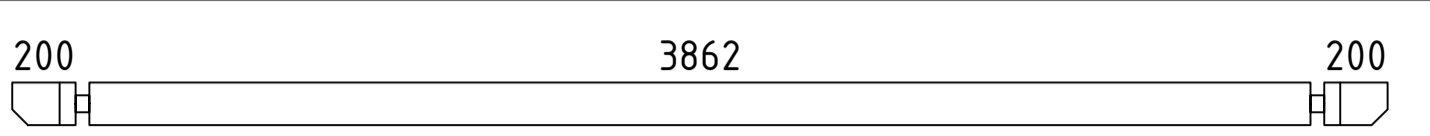
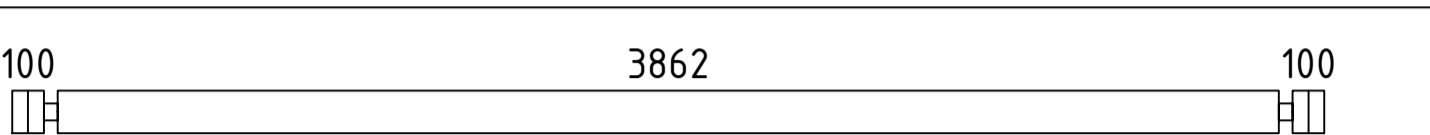
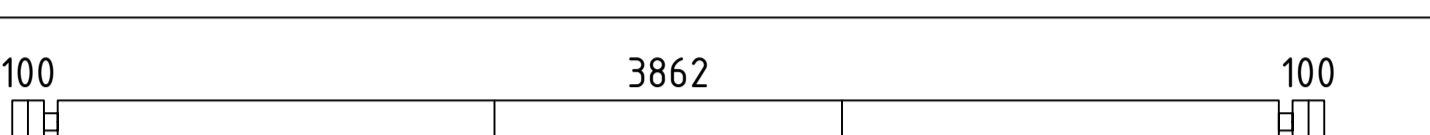
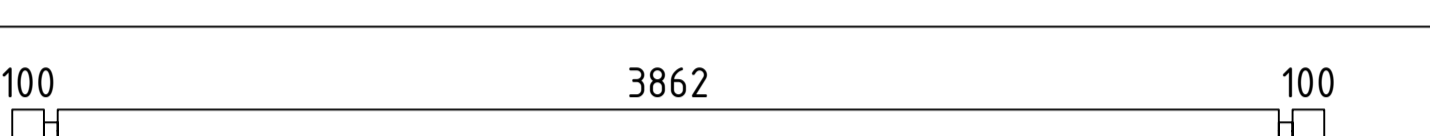
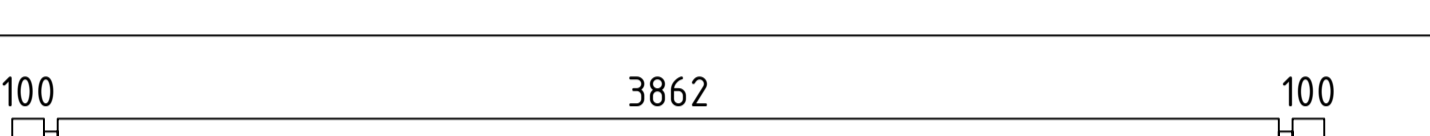
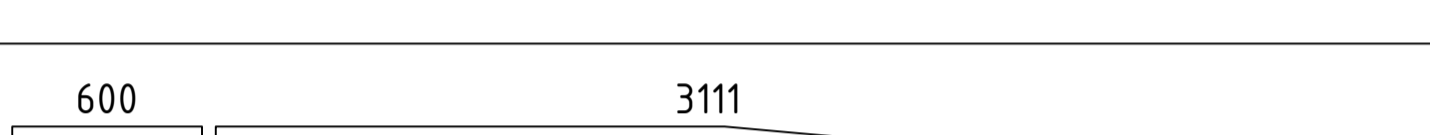
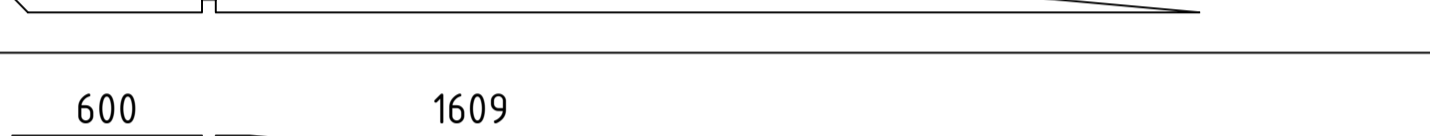
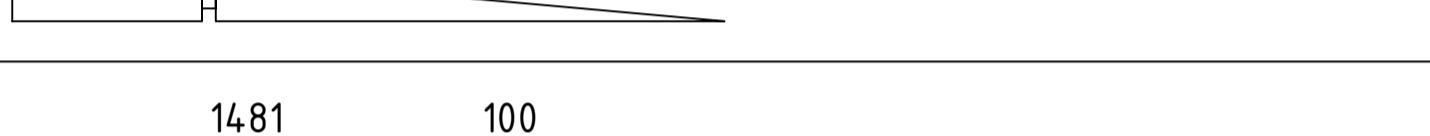
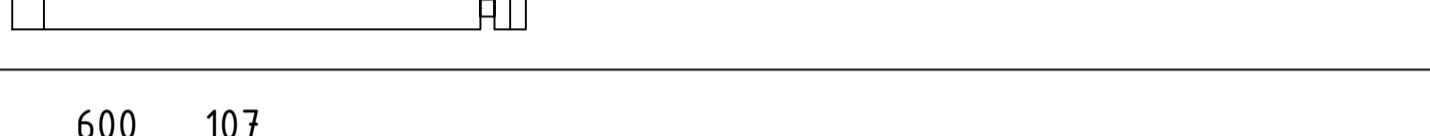



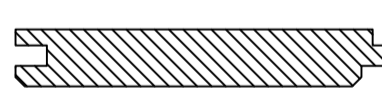









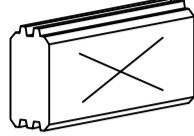


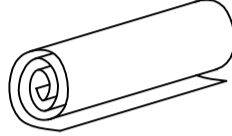
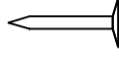

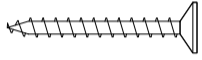
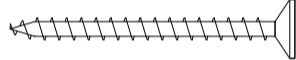
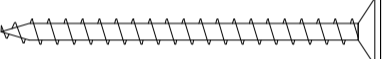
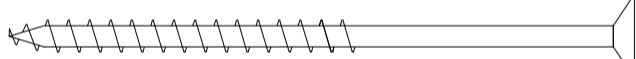
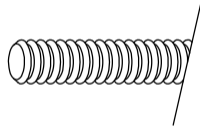
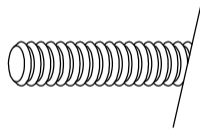
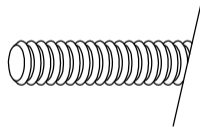

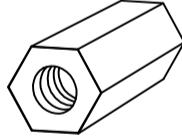
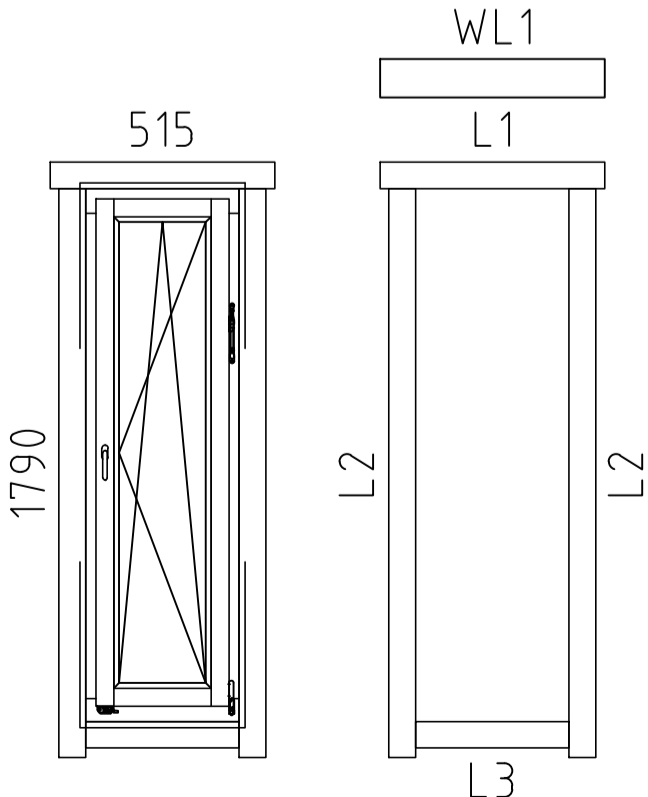
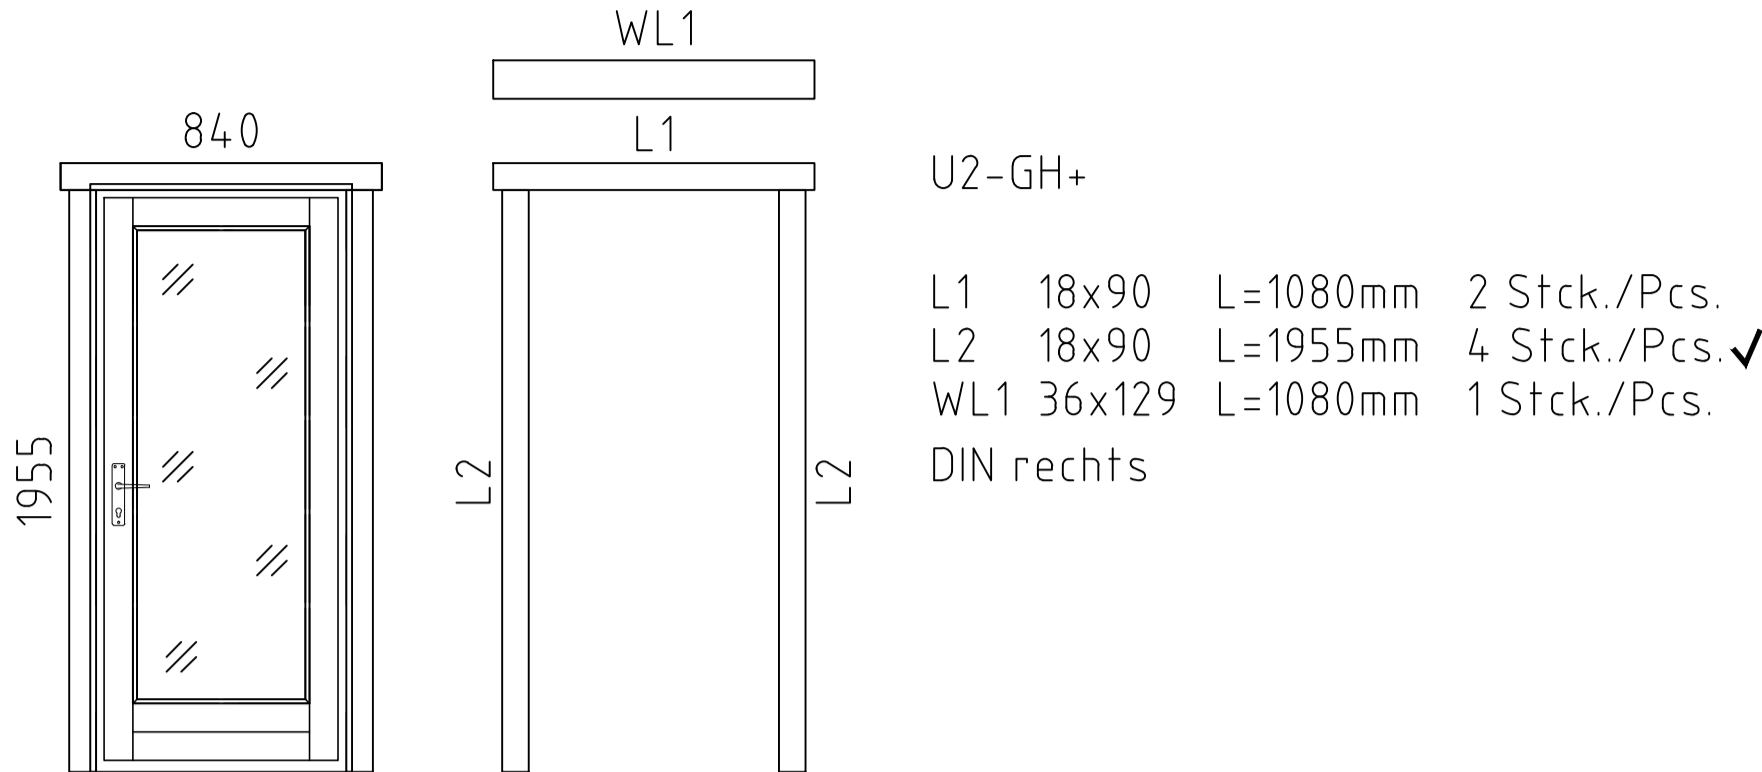


Pos	Teilliste/Specification Aruba 415x415+VD/44		Stck. Pcs.	Profil Profile (mm)	Länge Length (mm)
001			2	44x135	4400
002			1	44x81	4350
003			1	44x135	4350
004			17	44x135	4150
005			1	44x135	4150
006			30	44x135	4150
007			2	44x68	4150
008			2	44x135	3755
009			2	44x135	2253
010			2	44x135	1625
011			2	44x68	751
012			28	44x135	597
013			20	44x135	453
014			8	44x135	453
FH2	FUNDAMENTHOLZ (imprägniert) - FOUNDATION BEAM (impregnated)		2	65x44	3930
FH1	FUNDAMENTHOLZ (imprägniert) - FOUNDATION BEAM (impregnated)		7	65x44	3800
DB1	DACHBALKE - ROOF BEAM 3862		4	58x170	4350
	DACHBRETTER - ROOF BOARDS		39+1	113x18	4890
	FUSSBODENBRETTER - FLOOR BOARDS		35+1	113x18	3855
	ABDECKLEISTEN - COVER STRIPS		✓	15x28	19,0
	FUSSBODENLEISTE - FLOOR STRIPS		✓	18x40	16,0
T2-1	TRAUFENBRETTER - EAVES BOARDS 90X18		1	90x18	4350
T1-1	TRAUFENBRETTER - EAVES BOARDS 120X18		1	120x18	4386
T1-2	TRAUFENBRETTER - EAVES BOARDS 120X18		✓	120x18	4910
T6-1	TRAUFENDECKLEISTE - EAVES COVER STRIPS 40x18		✓	40x18	2445
Kood	Aruba 415x415+VD/44	Materjal	File	Aruba 415x415+VD-44.dwg	Leht 1/2

Pos	Teileliste/Specification Aruba 415x415+VD/44		Stck. Pcs.	Profil Profile (mm)	Länge Length (mm)																
T6-2	TRAUFENDECKLEISTE - EAVES COVER STRIPS 40x18		1	40x18	4386																
T4-1	TRAUFENLEISTE - EAVES STRIPS 40x18		2	40x18	4350																
SH	SCHLAGHÖLZER - MOUNTING PIECES		3																		
ML1	Metallstange - Metal bar		4	D10	900																
ML2	Metallstange - Metal bar		2	D10	770																
	DACHPAPPE - ROOFING FELT	 ✓		4,4m-6st.	26,4 lfm/rm																
NG3	DACHPAPPNÄGEL - ROOFING NAILS 2.0x18		530																		
NG1	NÄGEL - NAILS 2.5x50	Dachbretter - Roof boards Fussbodenbretter - Floor boards 	985																		
SR01	SCHRAUBEN - SCREWS 3.0x30	Traufenleiste - Eaves strips Fussbodenleiste - Floor strips Abdeckleisten - Cover strips 	118																		
SR03	SCHRAUBEN - SCREWS 3.5x45	Traufenbretter - Eaves boards Tür/Fensterleisten - Door/Window strips 	110																		
SR05	SCHRAUBEN - SCREWS 4.0x60	Wasserleiste - Rain strips WL1 	7																		
SR11	SCHRAUBEN - SCREWS 5.0x100	Fundamenthölzer - Foundation beams 	36																		
KL1	Gewindestange - Threaded Rod M8		4		2000																
KL2	Gewindestange - Threaded Rod M8	 ✓	2		540																
KL3	Gewindestange - Threaded Rod M8	 ✓	2		190																
	Mutter - nut M8 U-Scheibe - washer Ø25		8																		
	Befestigungsmutter - fixing nut M8		4																		
	<p>FENSTER/WINDOW 515x1790</p>  <p>A68-10</p> <table border="0"> <tr> <td>L1</td> <td>18x90</td> <td>L=755mm</td> <td>2 Stck./Pcs.</td> </tr> <tr> <td>L2</td> <td>18x90</td> <td>L=1910mm</td> <td>4 Stck./Pcs.</td> </tr> <tr> <td>L3</td> <td>18x90</td> <td>L=515mm</td> <td>2 Stck./Pcs. ✓</td> </tr> <tr> <td>WL1</td> <td>36x129</td> <td>L=755mm</td> <td>1 Stck./Pcs.</td> </tr> </table>		L1	18x90	L=755mm	2 Stck./Pcs.	L2	18x90	L=1910mm	4 Stck./Pcs.	L3	18x90	L=515mm	2 Stck./Pcs. ✓	WL1	36x129	L=755mm	1 Stck./Pcs.	2	A68-10	
L1	18x90	L=755mm	2 Stck./Pcs.																		
L2	18x90	L=1910mm	4 Stck./Pcs.																		
L3	18x90	L=515mm	2 Stck./Pcs. ✓																		
WL1	36x129	L=755mm	1 Stck./Pcs.																		
Kood	Aruba 415x415+VD/44	Materjal	File	Aruba 415x415+VD-44.dwg	Leht 2/2																

Pos	Teilleiste/Specification Aruba 415x415+VD/44	Stck. Pcs.	Profil Profile (mm)	Länge Length (mm)
	<p style="text-align: center;">TÜR/DOOR 840x1955</p>  <ul style="list-style-type: none"> <li>L1 18x90 L=1080mm 2 Stck./Pcs.</li> <li>L2 18x90 L=1955mm 4 Stck./Pcs. ✓</li> <li>WL1 36x129 L=1080mm 1 Stck./Pcs.</li> </ul> <p>U2-GH+ DIN rechts</p>	1	U2-GH+ ohne Sprossen	
<b>✓</b> - Bitte selber anpassen (falls nötig)! / Cut into length on site (if needed)!				
Kood	Aruba 415x415+VD/44	Materjal	File	Aruba 415x415+VD-44.dwg Leht 2/2