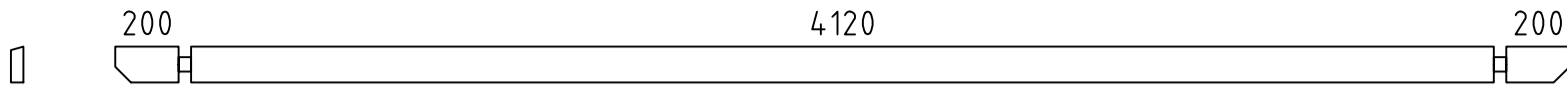
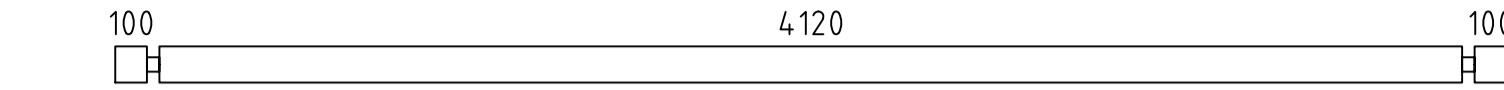
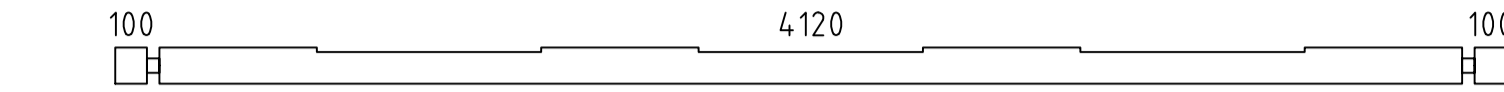
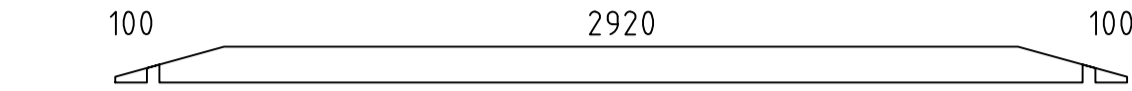
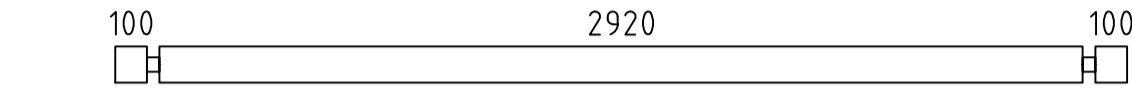
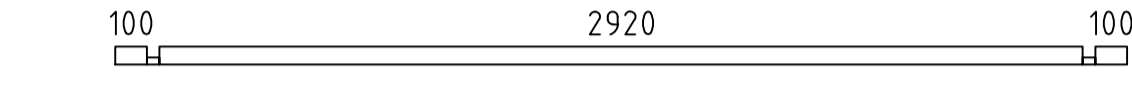
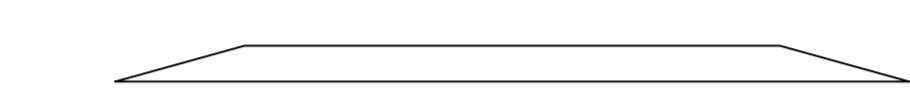
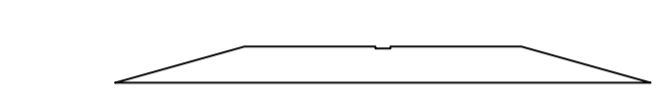
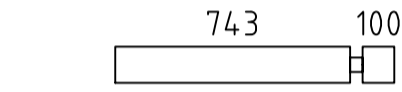
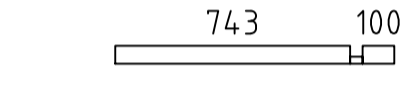
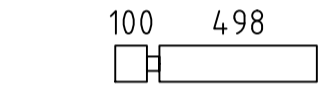
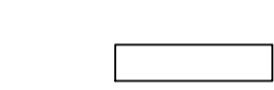

 
 
 
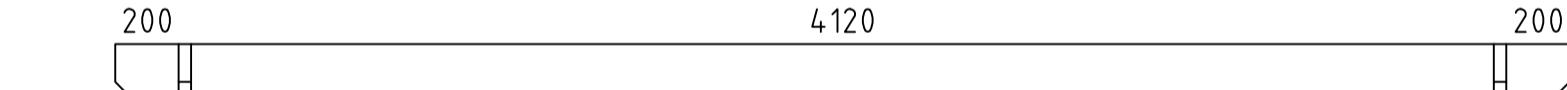
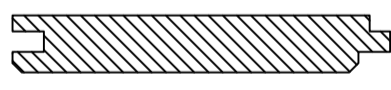
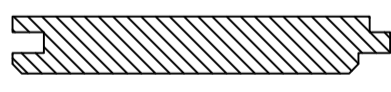
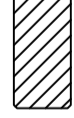
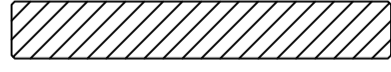

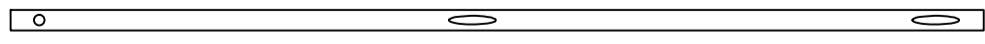
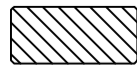
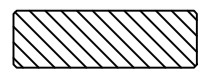
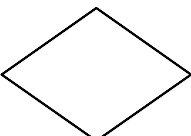
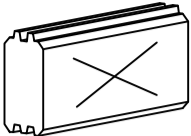
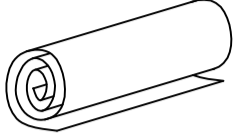
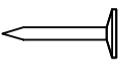

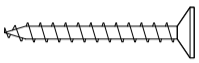
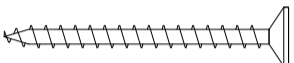
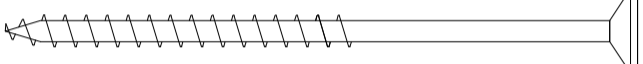
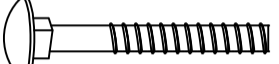
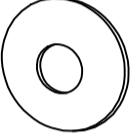

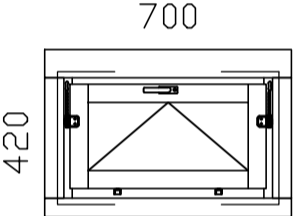
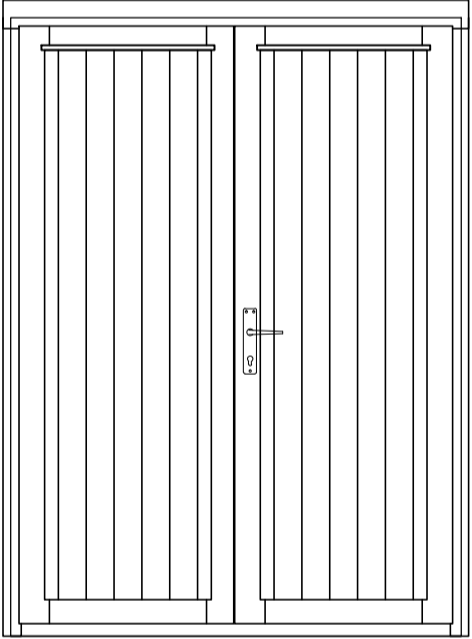


Pos	Teileliste/Specification Eva F 320x440/40		Stck Pcs.	Profil Profile (mm)	Länge Length (mm)	
001			2	40x114	4600	
002			29	40x114	4400	
003			1	40x114	4400	
004			2	40x114	3200	
005			17	40x114	3200	
006			1	40x57	3200	
007			2	40x114	2511	
008			2	40x114	1693	
009			34	40x114	883	
010			2	40x57	883	
011			8	40x114	638	
012			8	40x114	498	
013			4	40x114	414	
FH1	FUNDAMENTHOLZ (imprägniert) - FOUNDATION BEAM (impregnated) 		2	65x44	4070	
FH2	FUNDAMENTHOLZ (imprägniert) - FOUNDATION BEAM (impregnated) 		2	65x44	3000	
FH3	FUNDAMENTHOLZ (imprägniert) - FOUNDATION BEAM (impregnated) 		6	65x44	2870	
DB1	DACHBALKE - ROOF BEAM 		3	58x170	4600	
	DACHBRETTER - ROOF BOARDS		82+1	113x18	1765	
	FUSSBODENBRETTER - FLOOR BOARDS		26+1	113x18	4115	
	FUSSBODENLEISTE - FLOOR STRIPS		✓	18x40	15,0	
G1-1	GIEBELBRETTER - GABLE BOARDS 120X18	 15,6°	✓	4	120x18	1845
G5-1	GIEBELDECKLEISTE - GABLE COVER STRIPS 58X18		✓	4	58x18	1845
SM-1	Sturmleisten - Storm reinforcement		4	40x18	1940	
T6-1	TRAUFEDECKLEISTE - EAVES COVER STRIPS 40x18		✓	40x18	10,0	
T5-1	TRAUFEDECKLEISTE - EAVES COVER STRIPS 58x18		2	58x18	4600	
Kood	Eva F 320x440/40	Materjal	File	Leht	1/2	

Pos	Teileliste/Specification Eva F 320x440/40		Stck Pcs.	Profil Profile (mm)	Länge Length (mm)
GS	GIEBELSEGMENT - GABLE DIAMOND 		2		
SH	SCHLAGHÖLZER - MOUNTING PIECES 		3		
	DACHPAPPE - ROOFING FELT  ✓			4,6m-4st.	18,4 lfdm/lm
NG3	DACHPAPPNÄGEL - ROOFING NAILS 2.0x18 		370		
NG1	NÄGEL - NAILS 2.5x50	Dachbretter - Roof boards Fussbodenbretter - Floor boards 	930		
SR01	SCHRAUBEN - SCREWS 3.0x30	Fussbodenleiste - Floor strips Traufenleiste - Eaves strips 40x18 	50		
SR03	SCHRAUBEN - SCREWS 3.5x45	Giebelbretter - Gable boards Traufenleiste - Eaves strips 58x18 Giebelsegment - Gable diamond 	54		
SR11	SCHRAUBEN - SCREWS 5.0x100	Fundamenthölzer - Foundation beams 	32		
SMS	Schlossschrauben M8x70 Mutter U-Scheibe - Bolts M8x70 Nuts Washer	  	12		
	Sturmleisten - Storm reinforcement				
	FENSTER/WINDOW 700x420 		3	A42-24K	
	TÜR/DOOR 1425x1955 DIN rechts/right handed 		1	TU6-GH	
	✓ - Bitte selber anpassen (falls nötig)! / Cut into length on site (if needed)!				
Kood	Eva F 320x440/40	Materjal	File		Leht 2/2