





Name	lan 500x410+SD 50		
Zeichnung/Drawing	WAND/WALL A		
Blatt/Sheet	2	Profil/Profile	5.0x13
		Datum/Date	09.06.2015

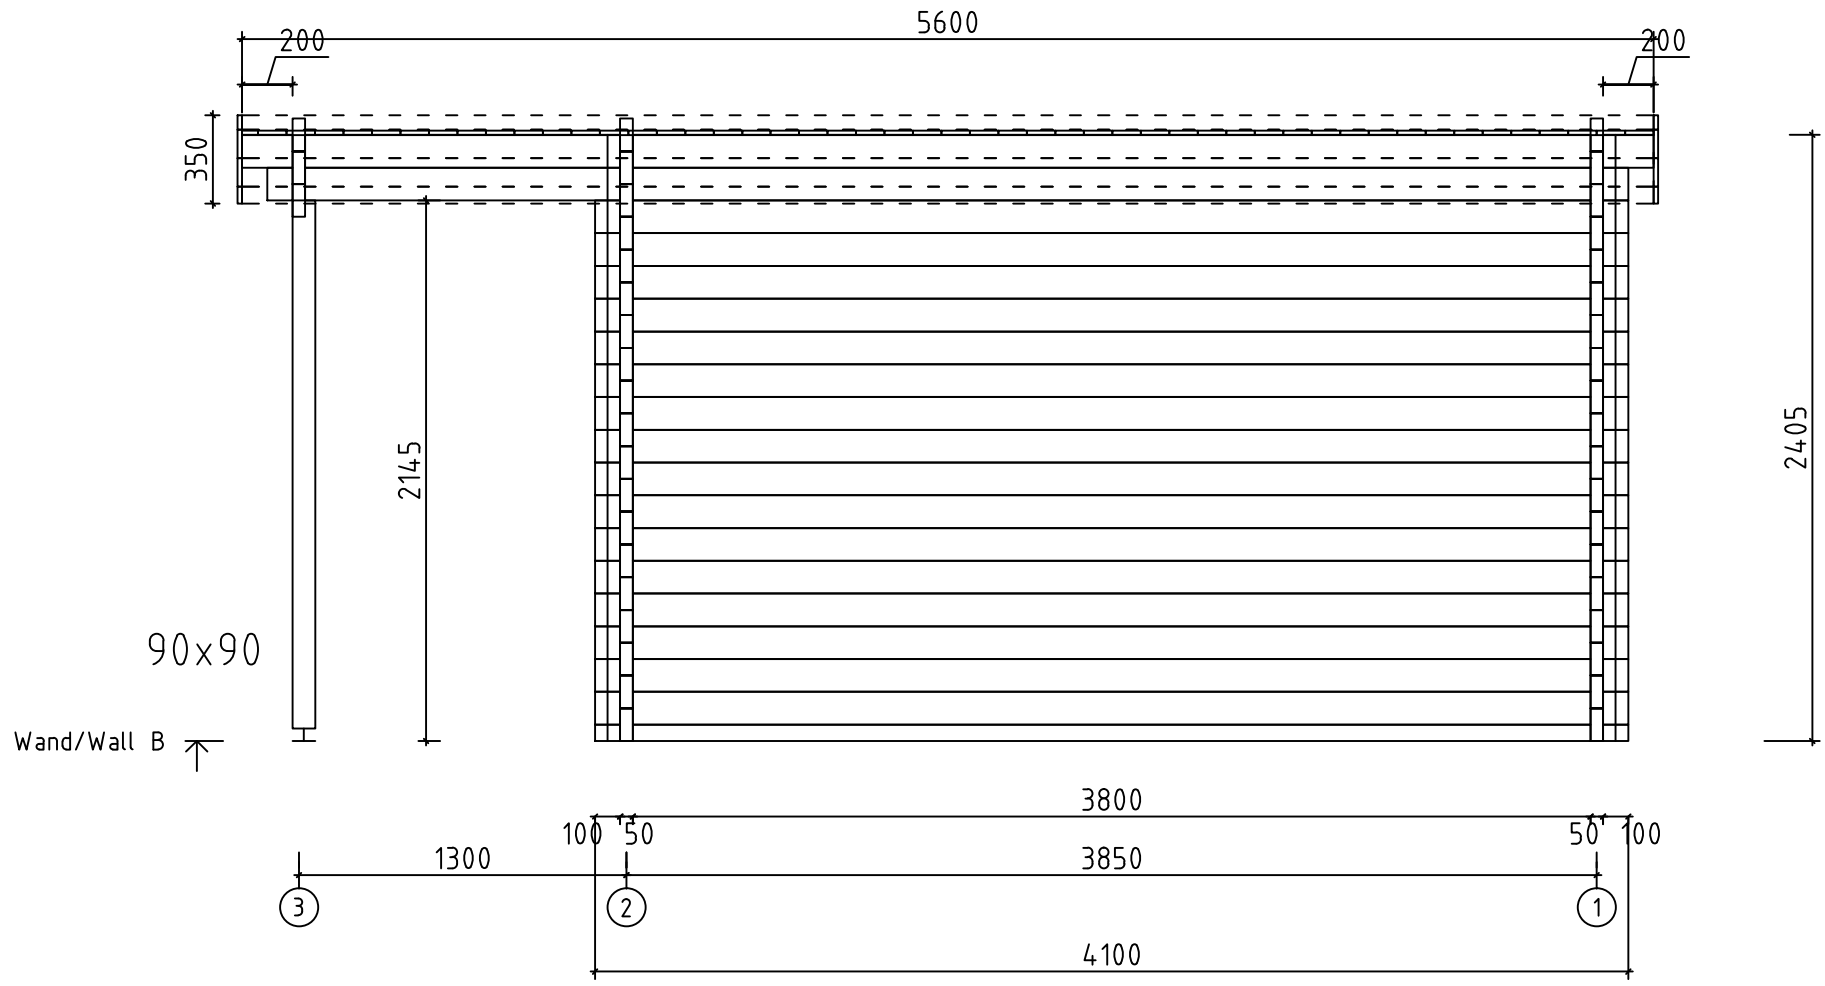


Name	lan 500x410+SD 50		
Zeichnung/Drawing	WAND/WALL B		
Blatt/Sheet	3	Profil/Profile	5.0x13
Datum/Date	09.06.2015		

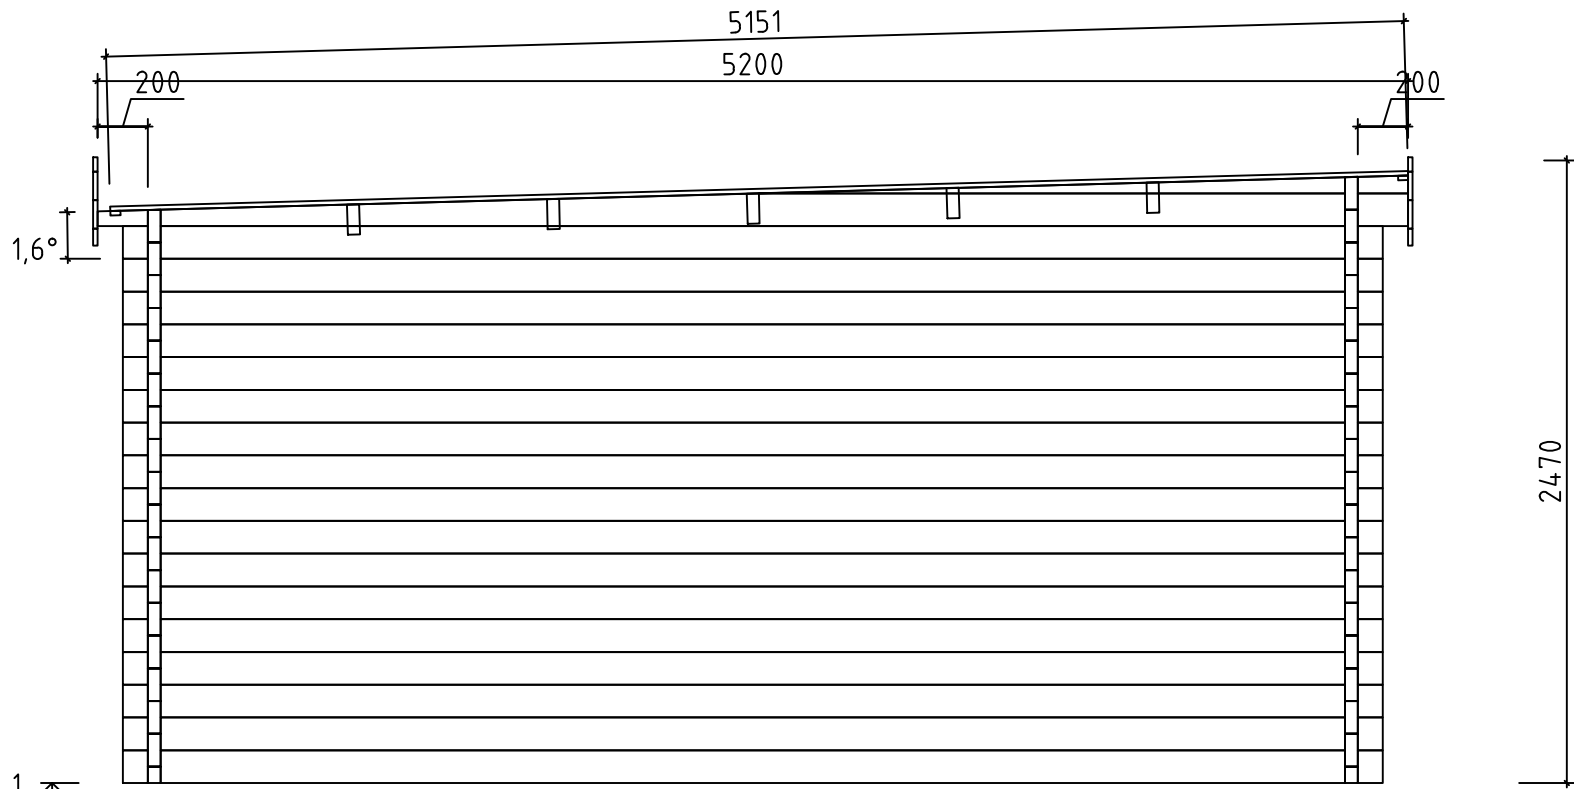


Wand/Wall 1 ↗

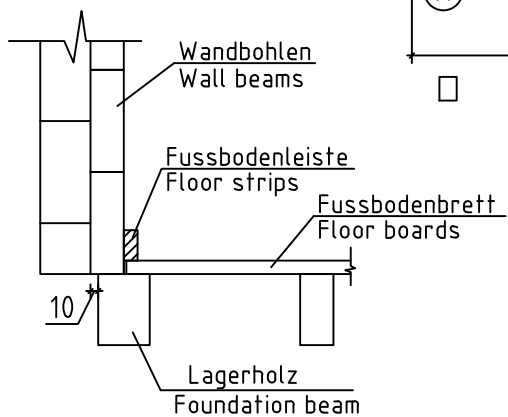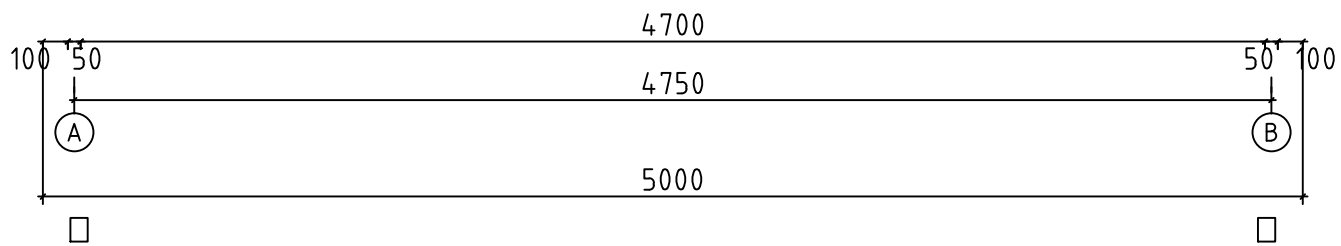


Name		Ian 500x410+SD 50	
Zeichnung/Drawing		WAND/WALL 1	
Blatt/Sheet	4	Profil/Profile	5.0x13
		Datum/Date	09.06.2015

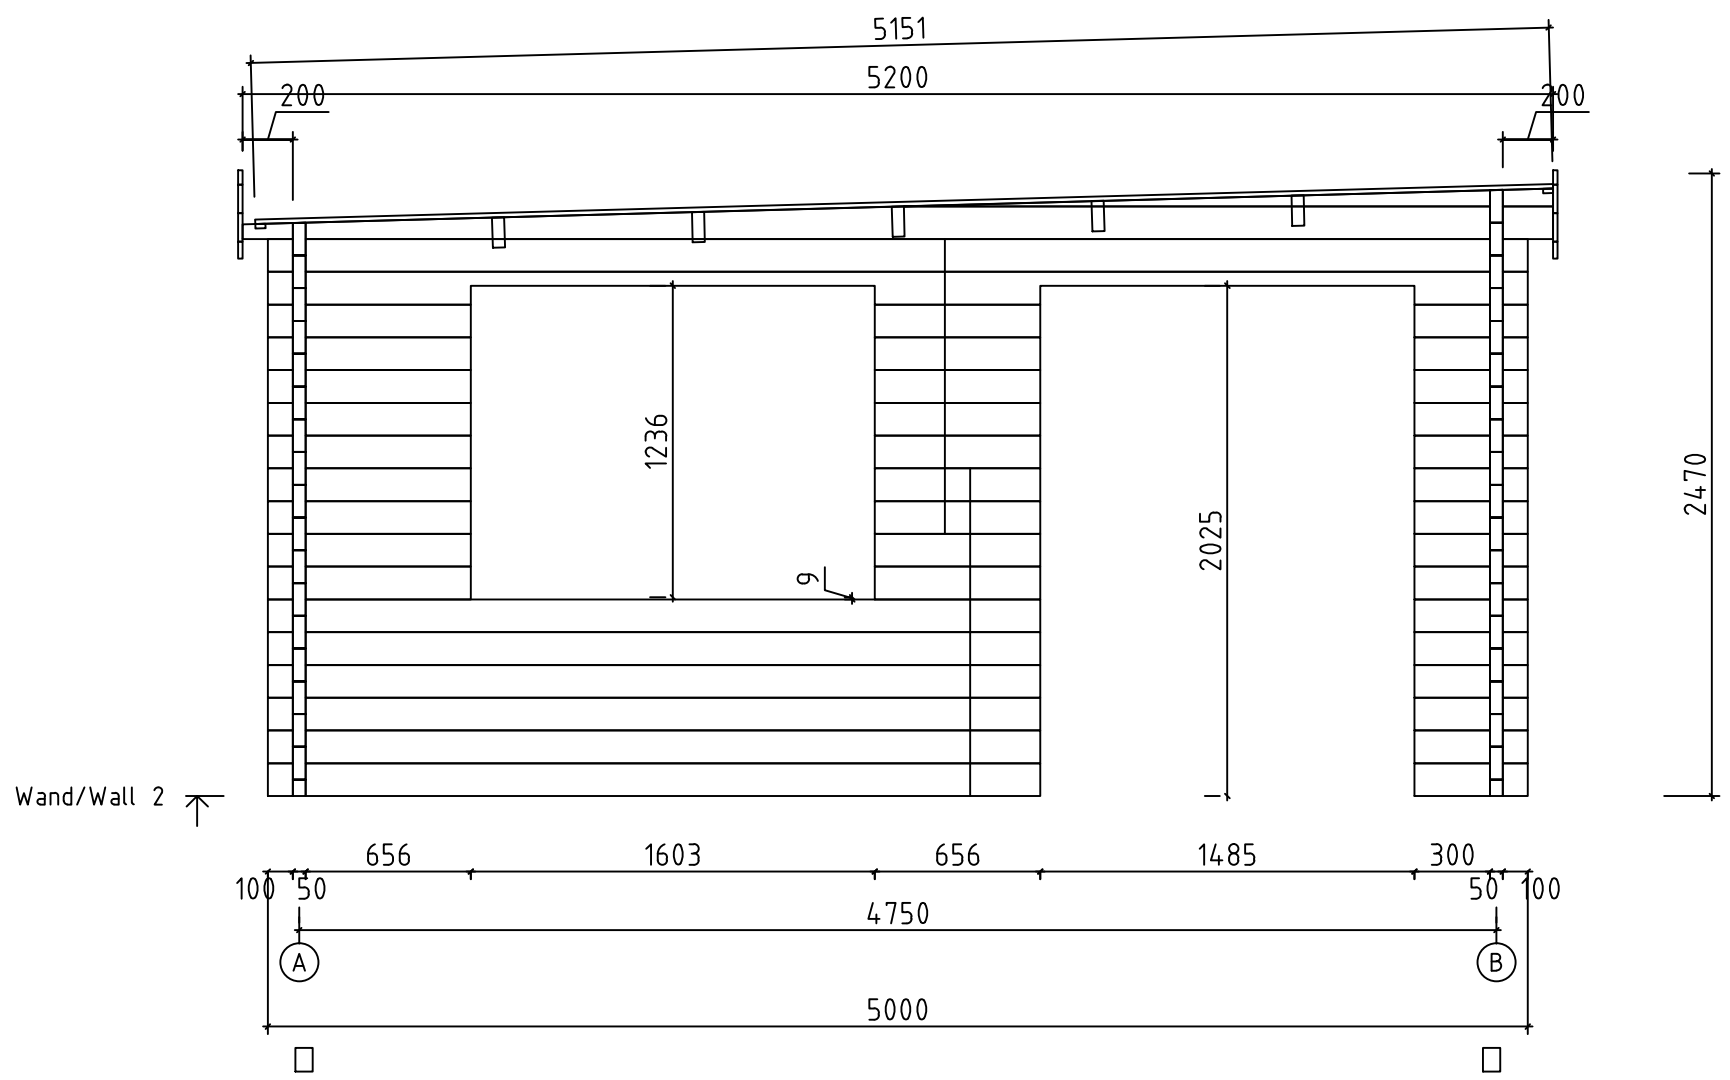

Name	lan 500x410+SD 50		
Zeichnung/Drawing	WAND/WALL 2		
Blatt/Sheet	5	Profil/Profile	5.0x13
		Datum/Date	09.06.2015

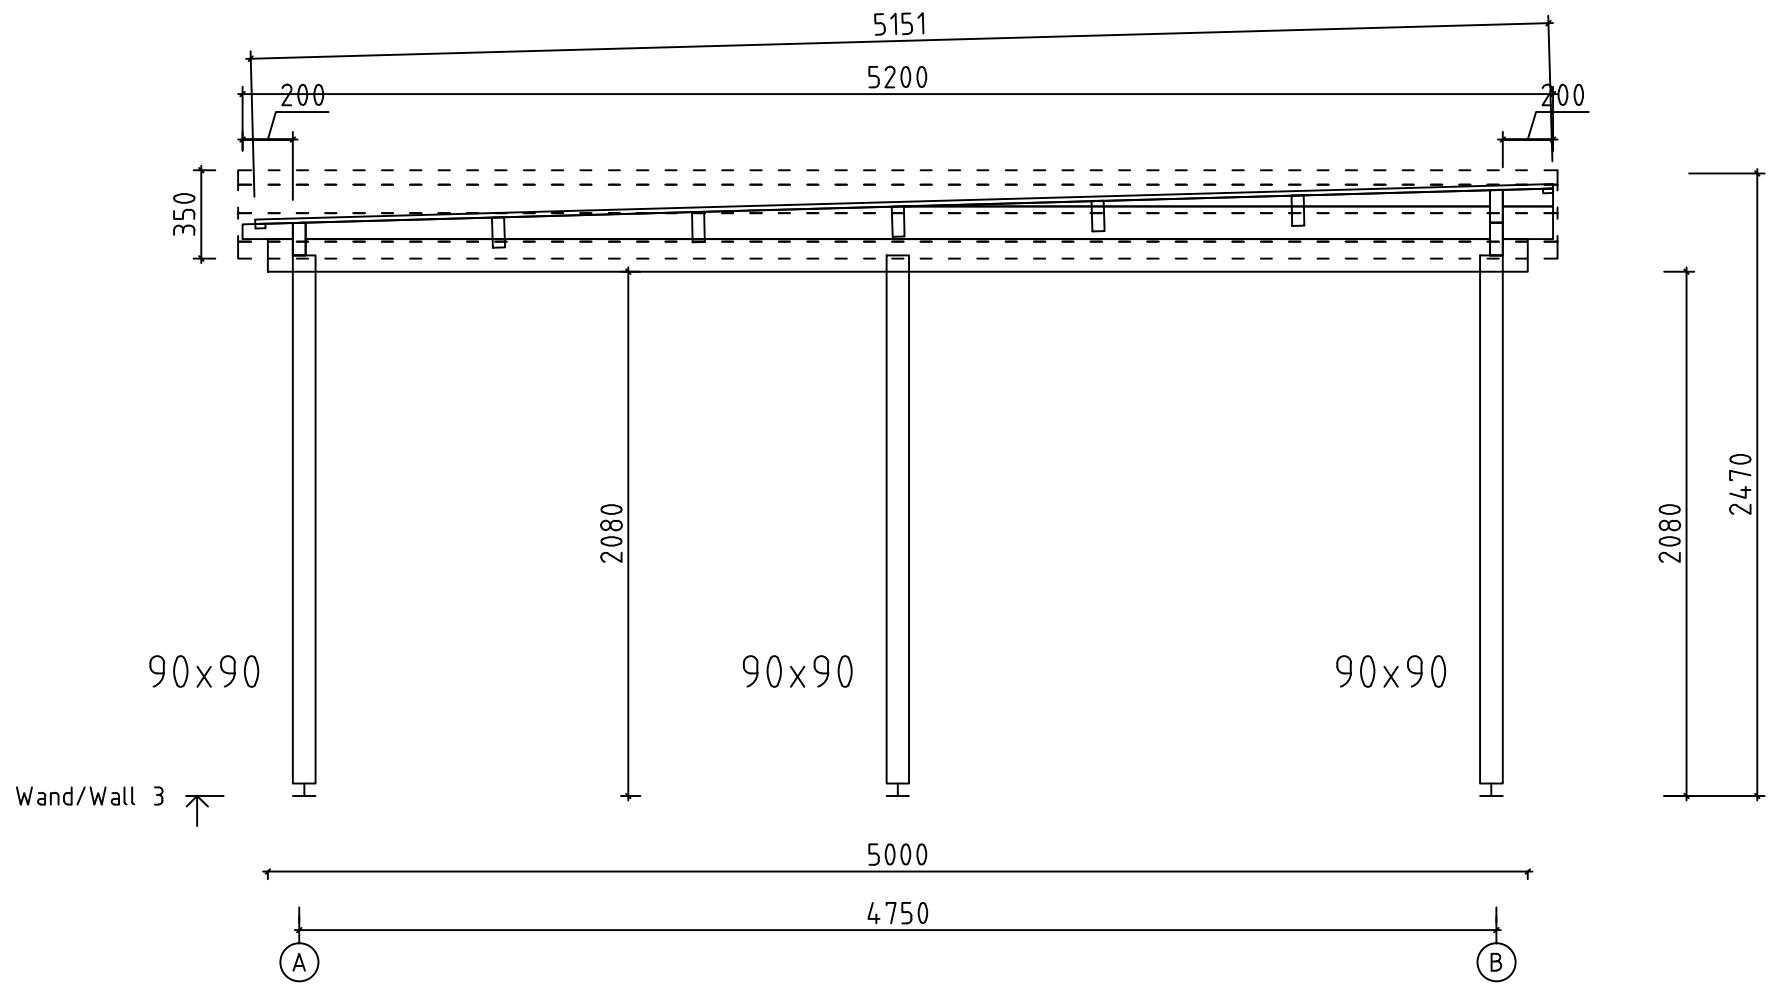

Parapet

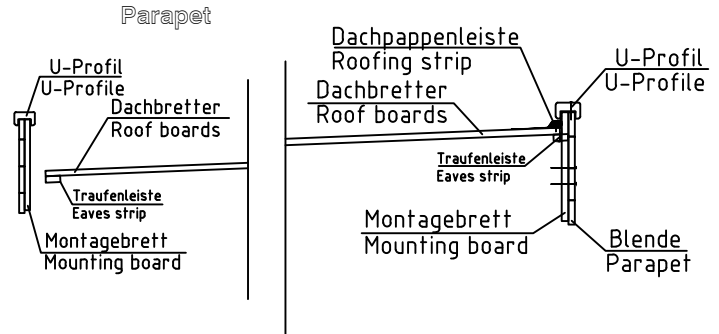

Name		Ian 500x410+SD 50	
Zeichnung/Drawing		WAND/WALL 3	
Blatt/Sheet	6	Profil/Profile	5.0x13
		Datum/Date	09.06.2015