




Wand/Wall A ↑

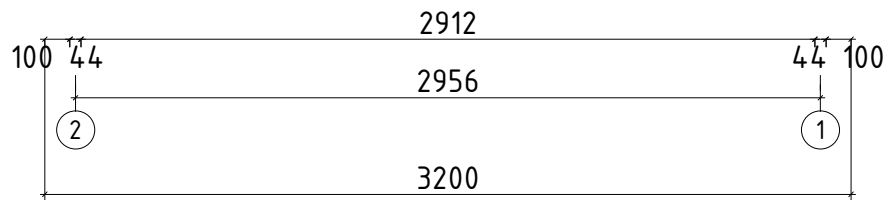


Parapet

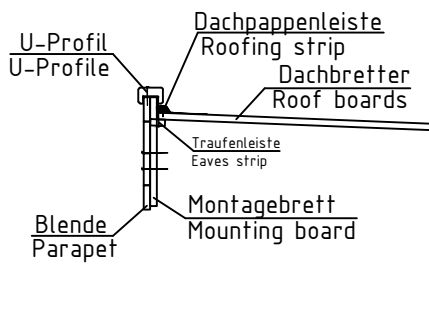


Parapet

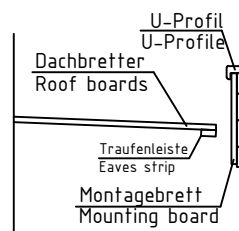



Name	Jacob E 320x440/44		
Zeichnung/Drawing	WAND/WALL A		
Blatt/Sheet	2	Profil/Profile	4.4x13.5
Datum/Date	18.12.2015		

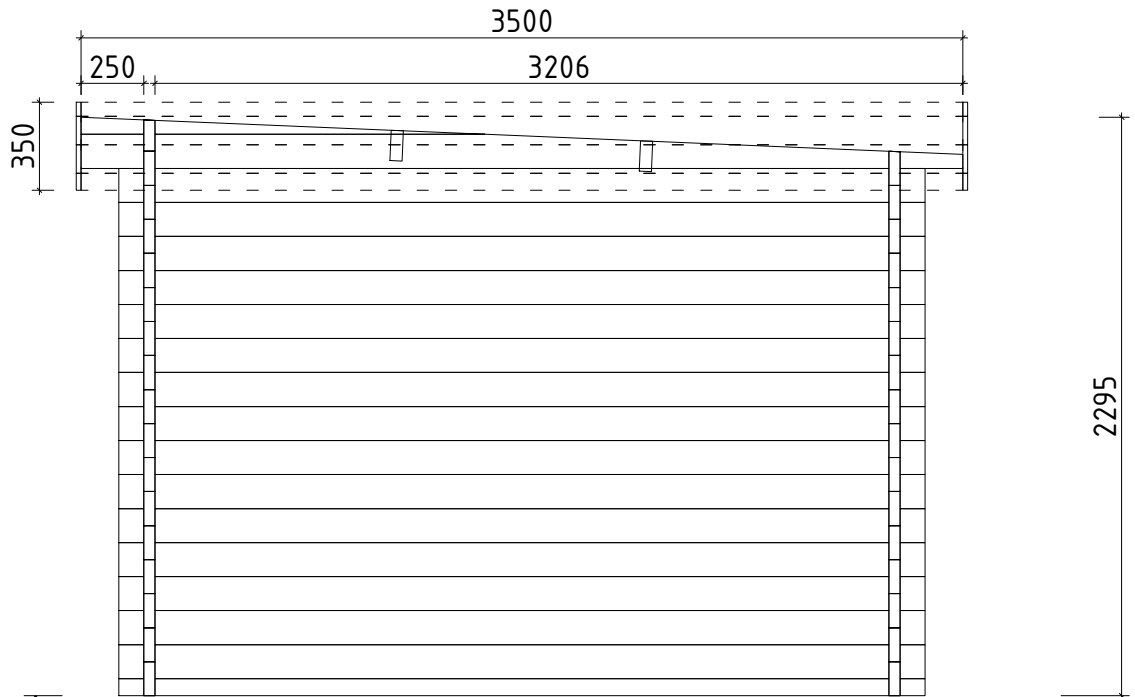


Wand/Wall B ↗

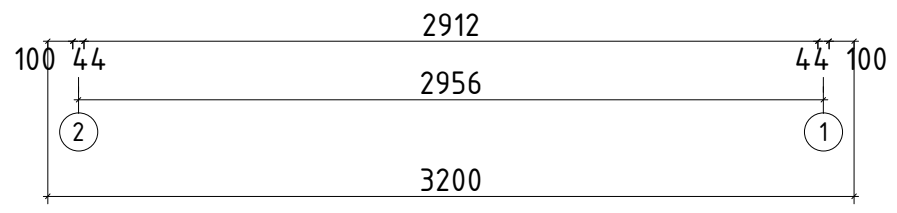

Name	Jacob E 320x440/44		
Zeichnung/Drawing	WAND/WALL B		
Blatt/Sheet	3	Profil/Profile	4.4x13.5
Datum/Date	18.12.2015		

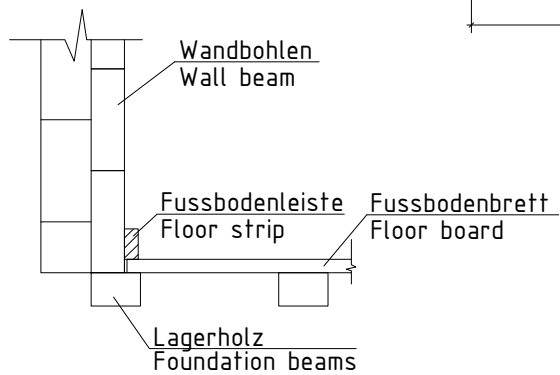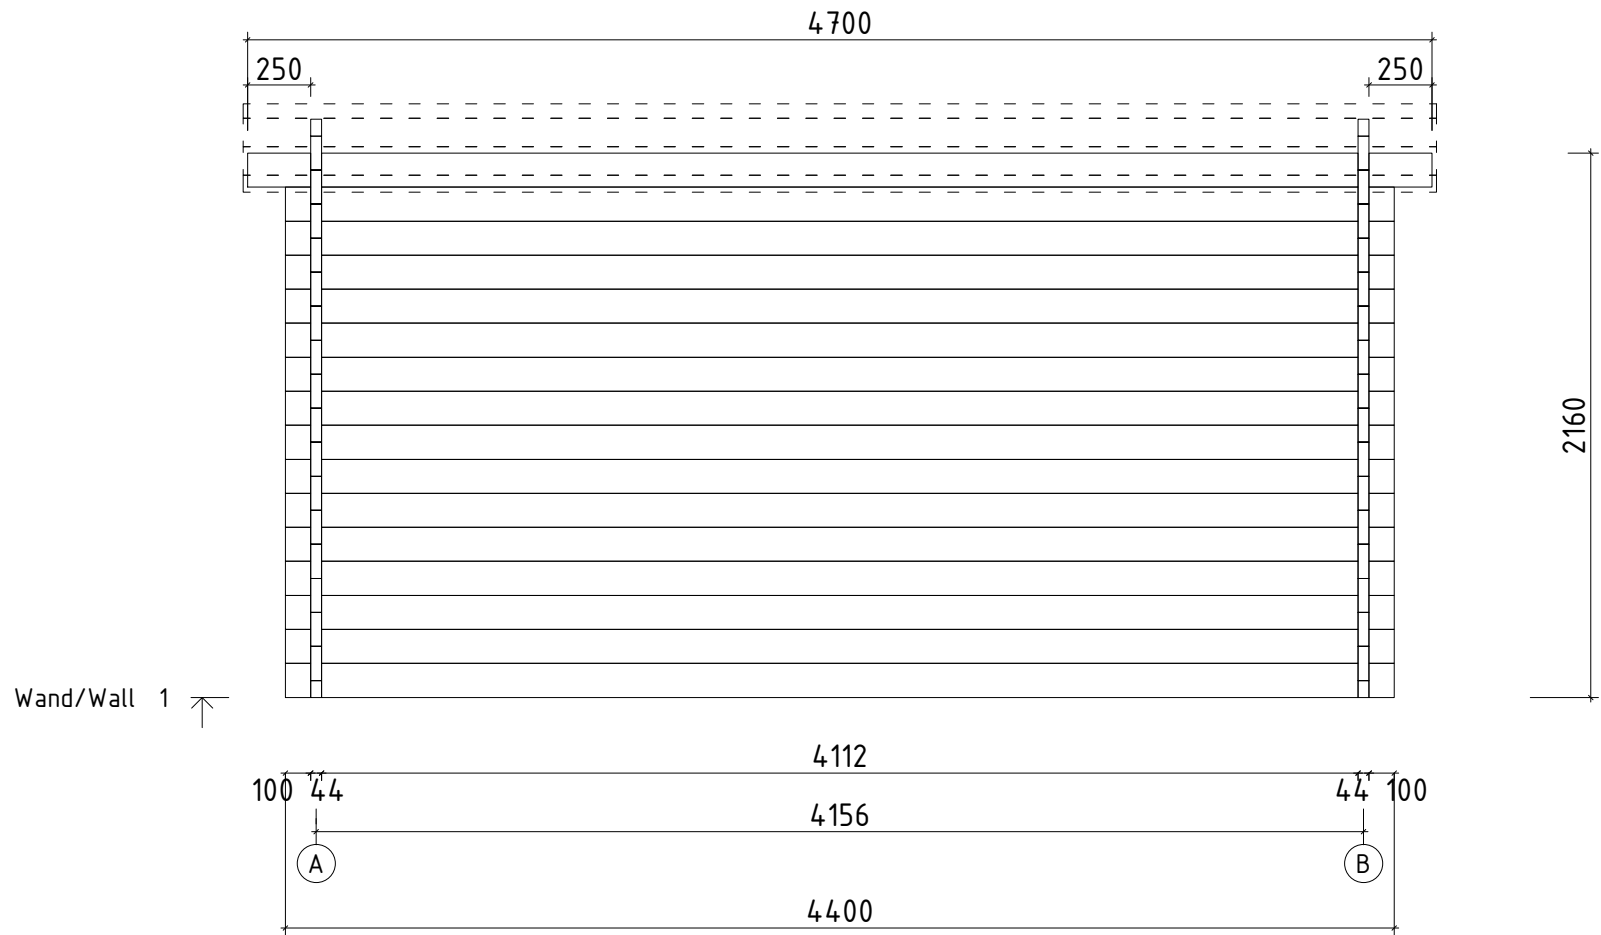

Name	Jacob E 320x440/44		
Zeichnung/Drawing	WAND/WALL 1		
Blatt/Sheet	4	Profil/Profile	4.4x13.5
		Datum/Date	18.12.2015

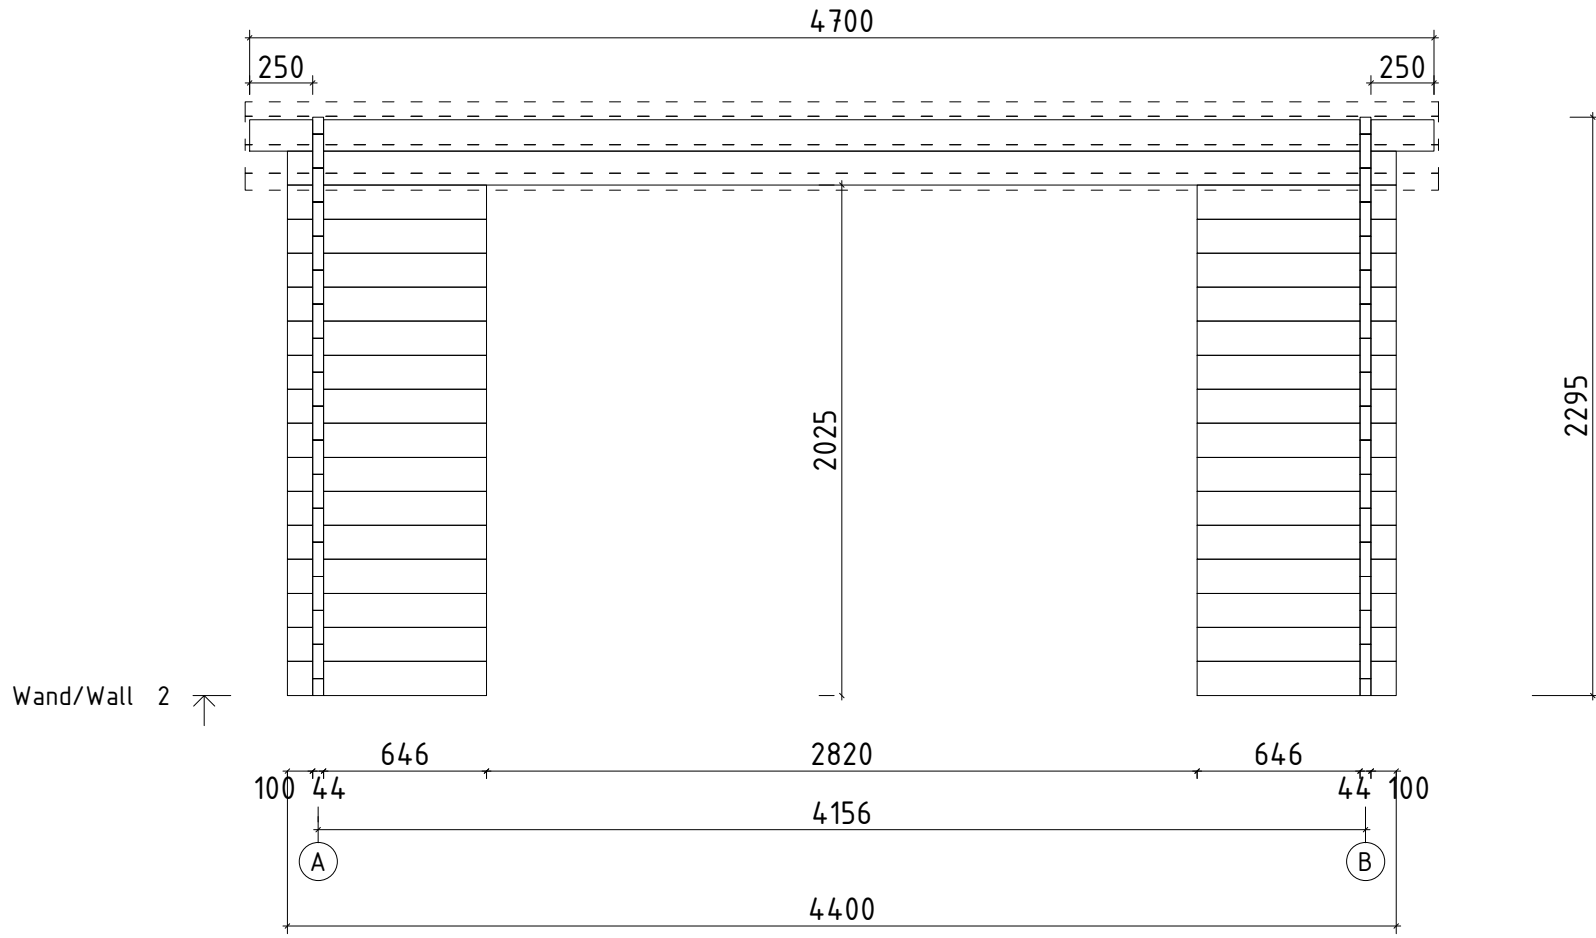

Name	Jacob E 320x440/44		
Zeichnung/Drawing	WAND/WALL 2		
Blatt/Sheet	5	Profil/Profile	4.4x13.5
		Datum/Date	18.12.2015