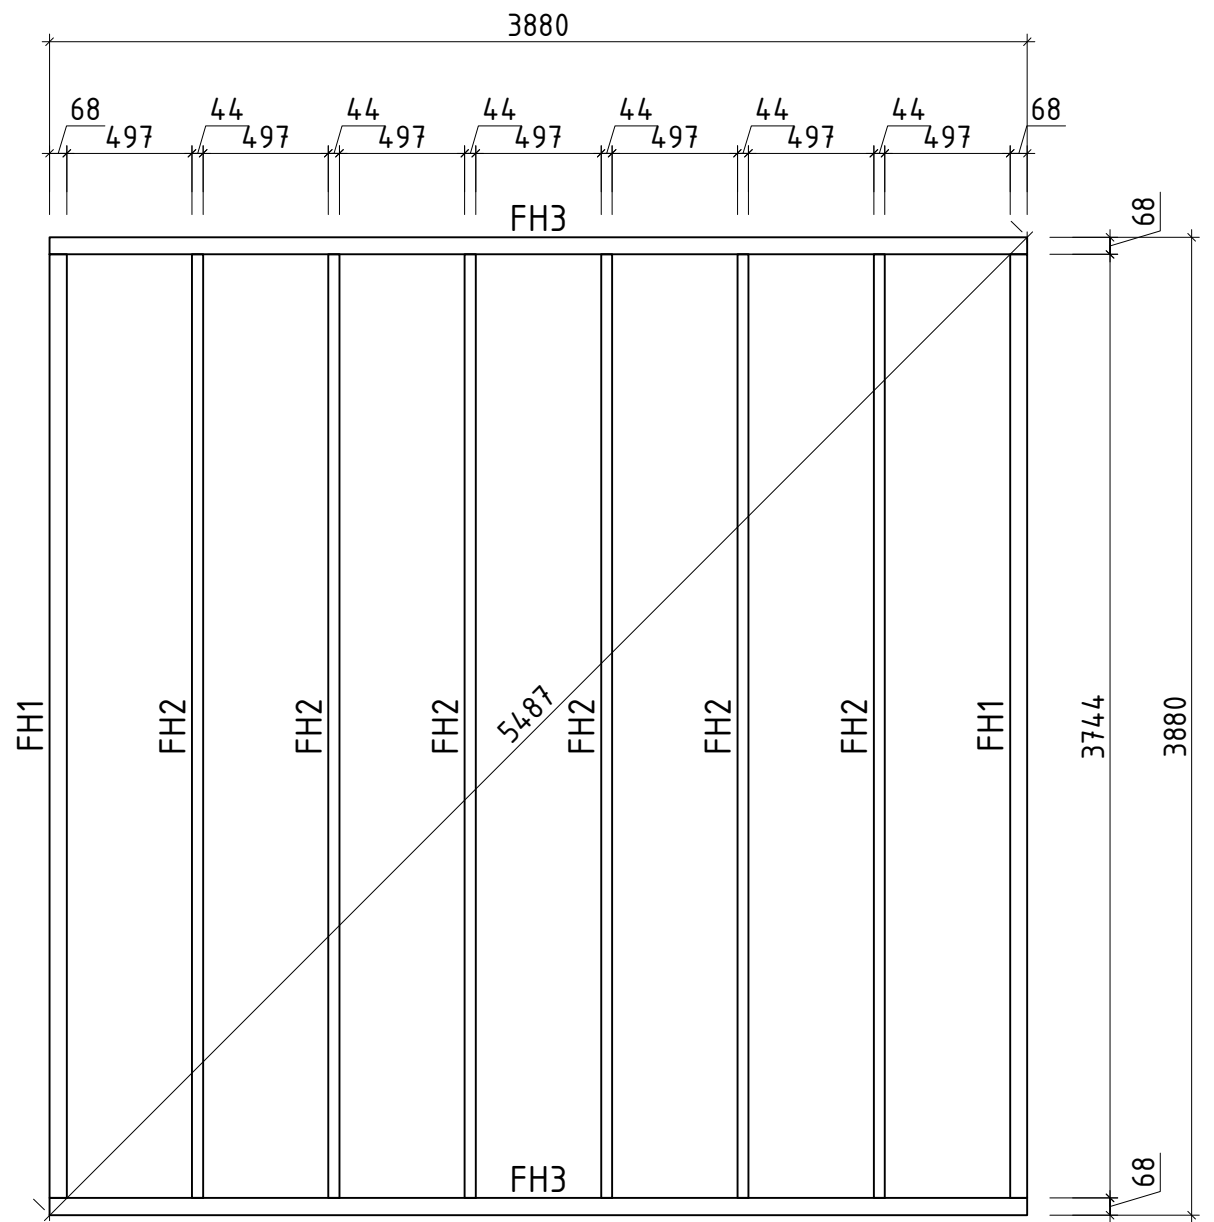
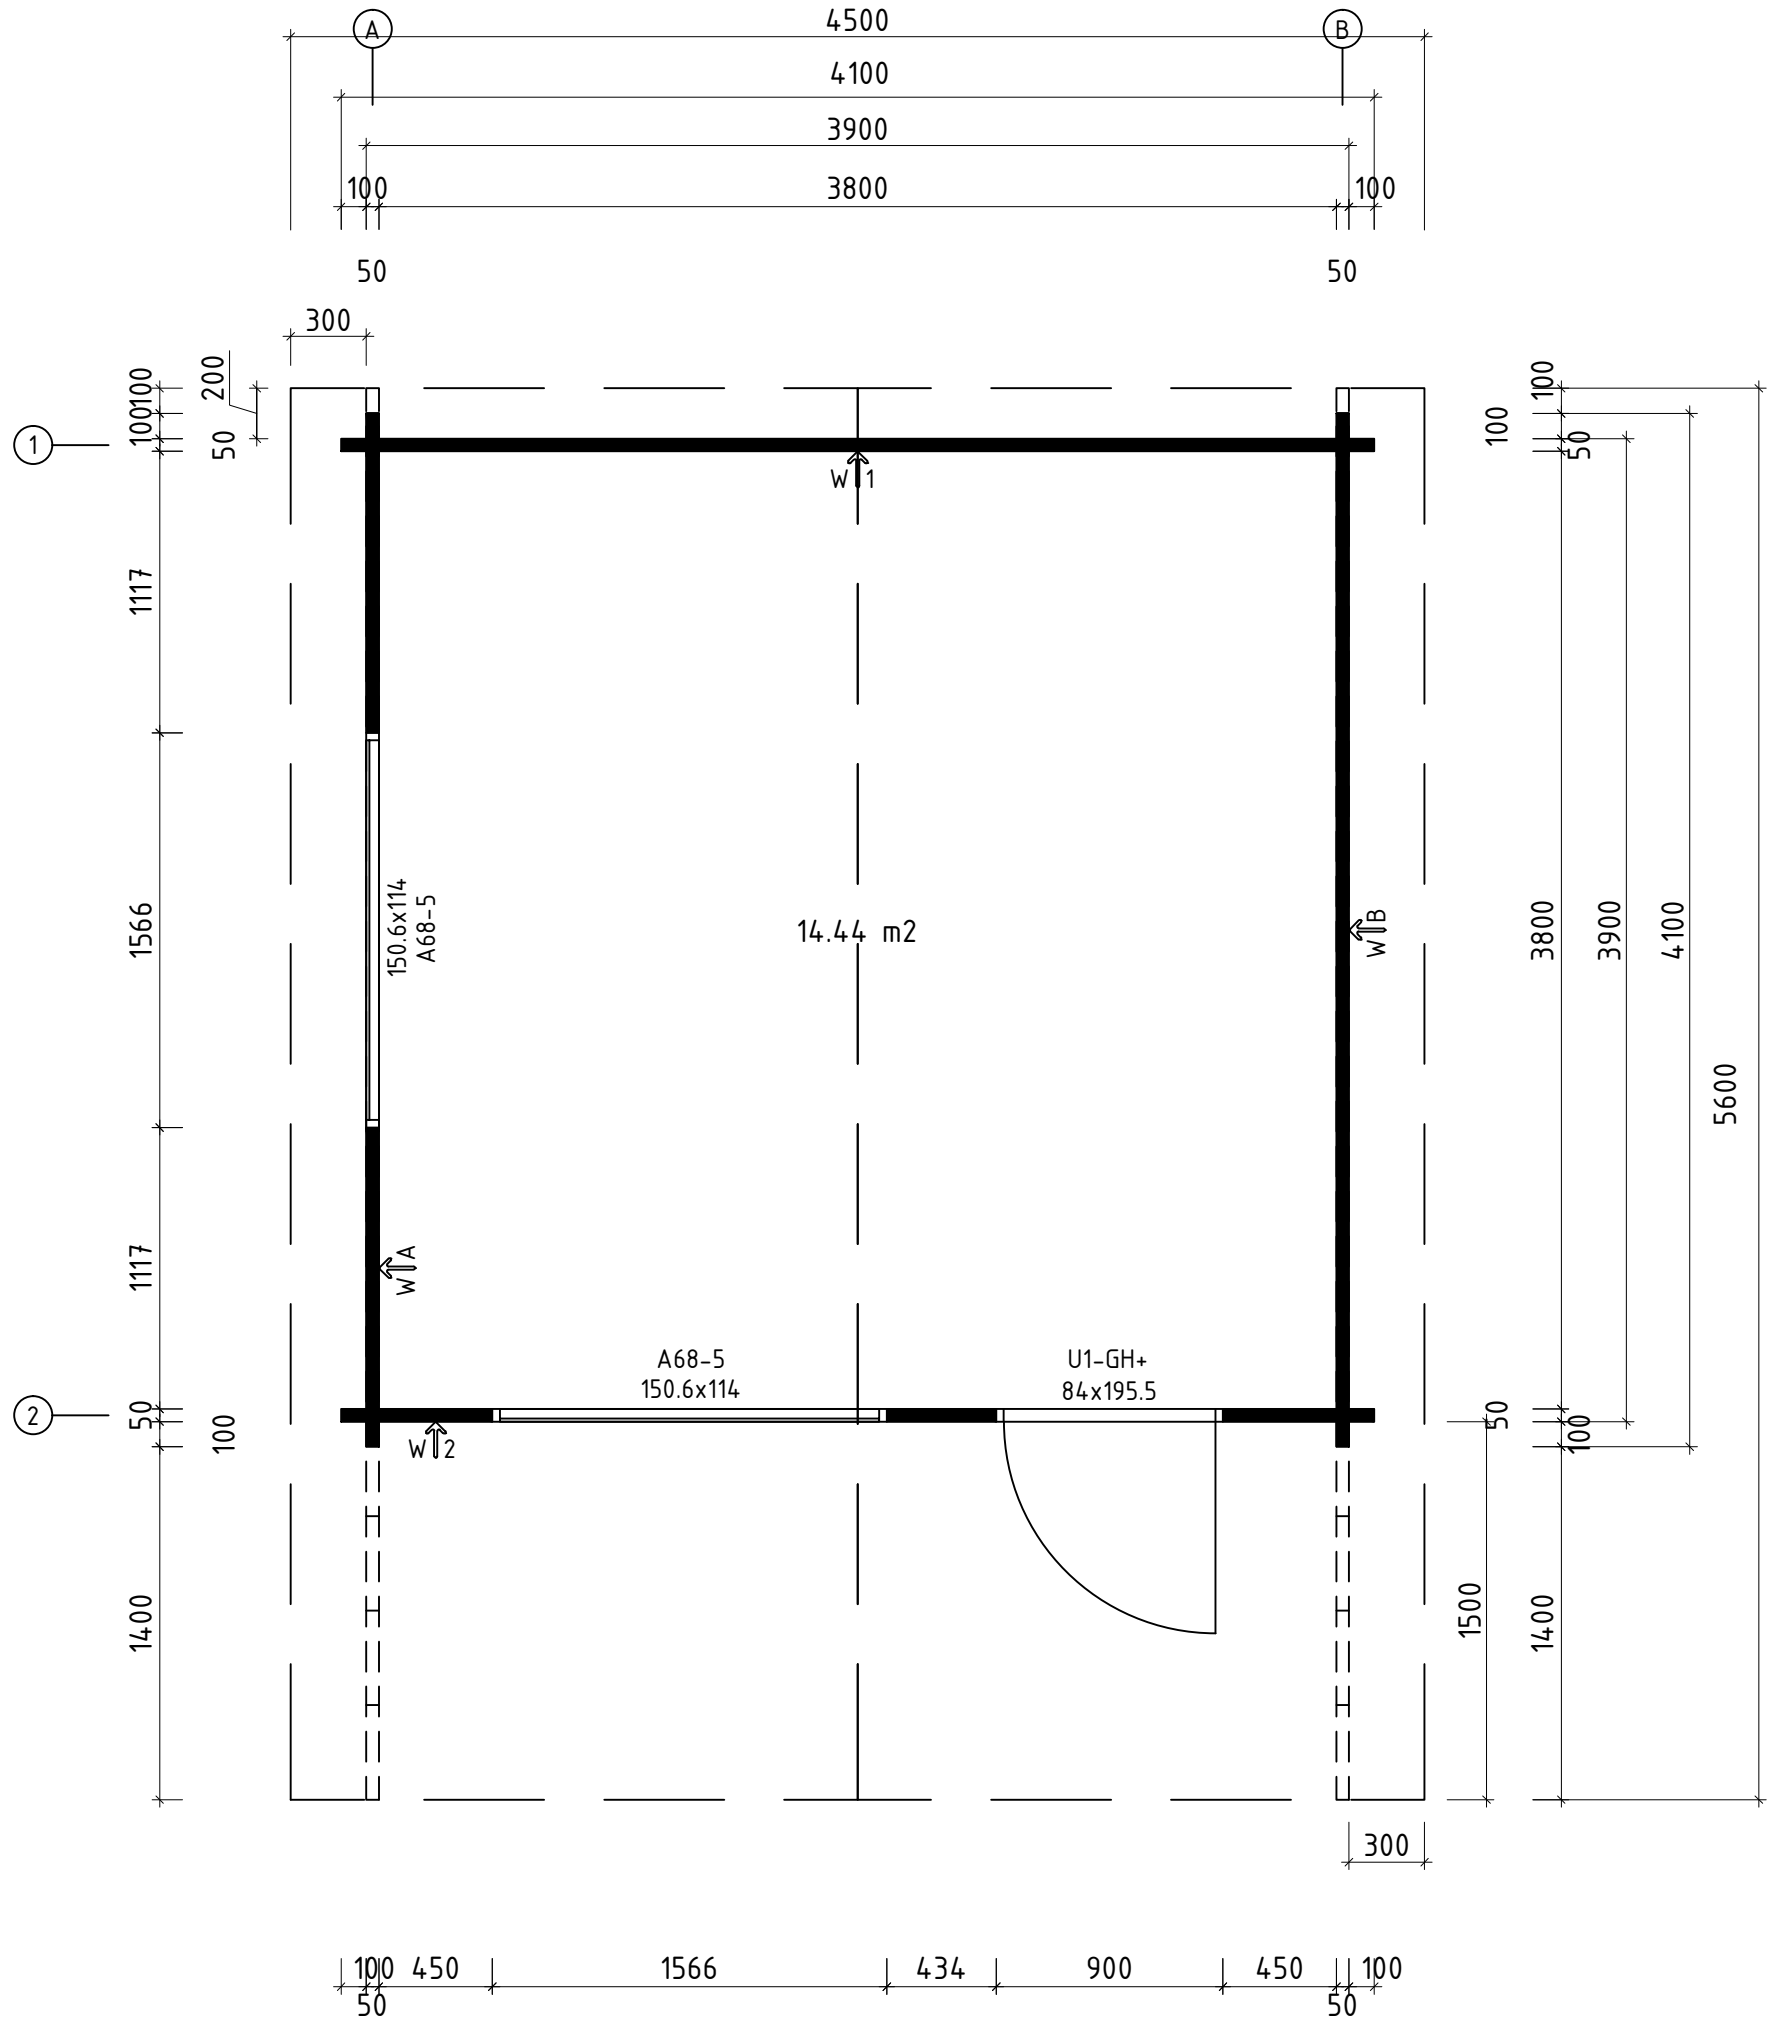


Name				Sevilla A 410x410+VD_50			
Zeichnung/Drawing				Grundplan/Plan, Lagerholzplan/Foundation beams			
Blatt/Sheet		Profil/Profile		Datum/Date		21.07.2016	
		5.0x13.0					