

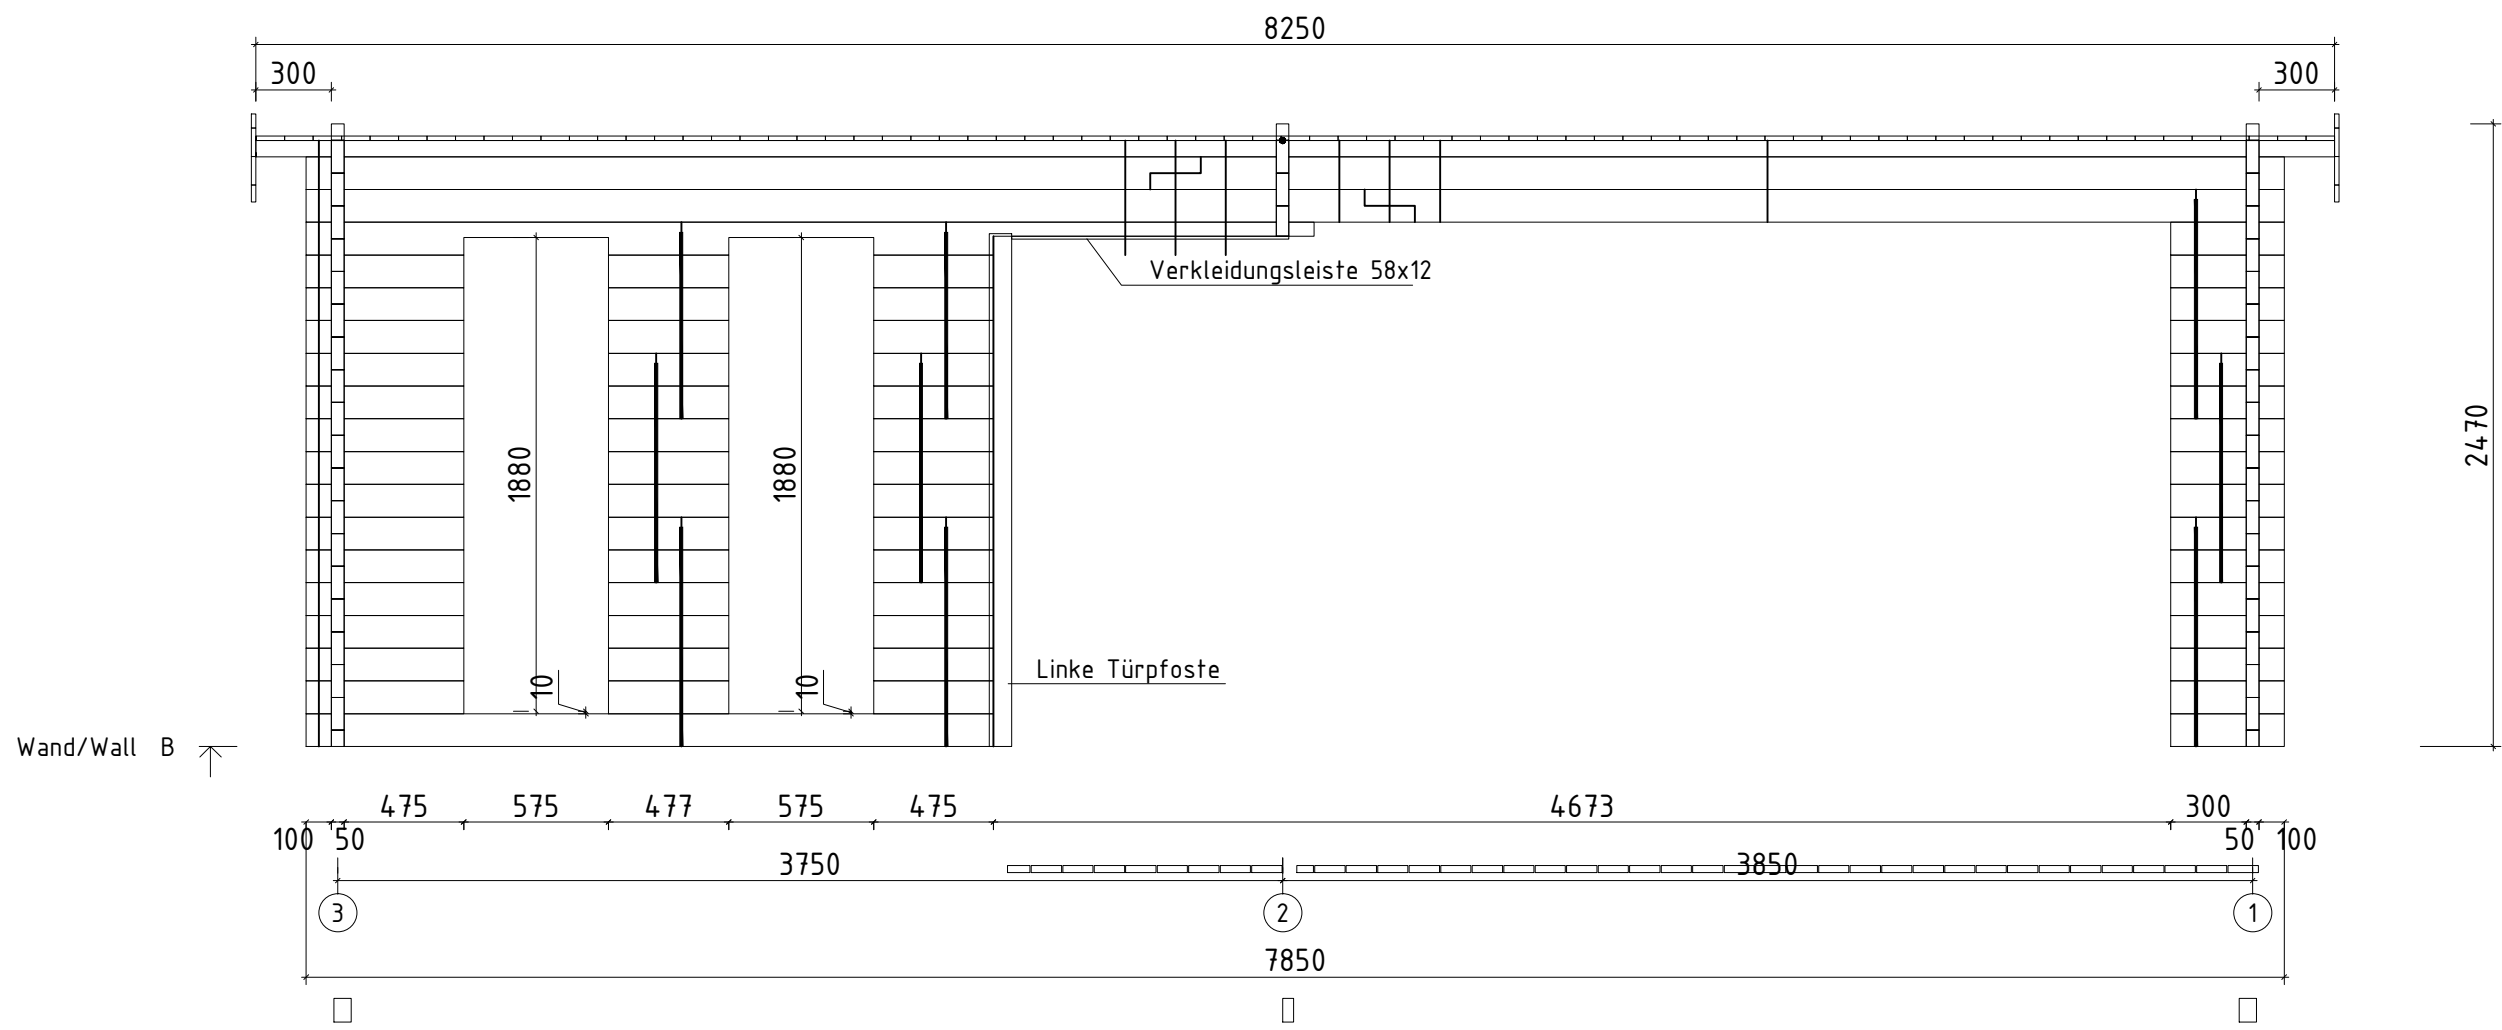



Name	Garden Paradise A 550x785_50		
Zeichnung/Drawing	WAND/WALL A		
Profil/Profile	5.0x13	Datum/Date	13.06.2017

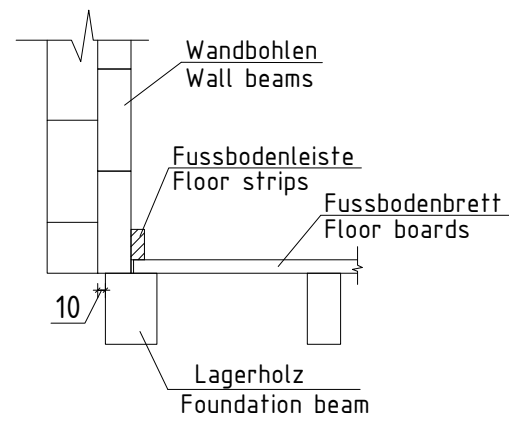


Name	Garden Paradise A 550x785_50		
Zeichnung/Drawing	WAND/WALL B		
Profil/Profile	5.0x13	Datum/Date	13.06.2017

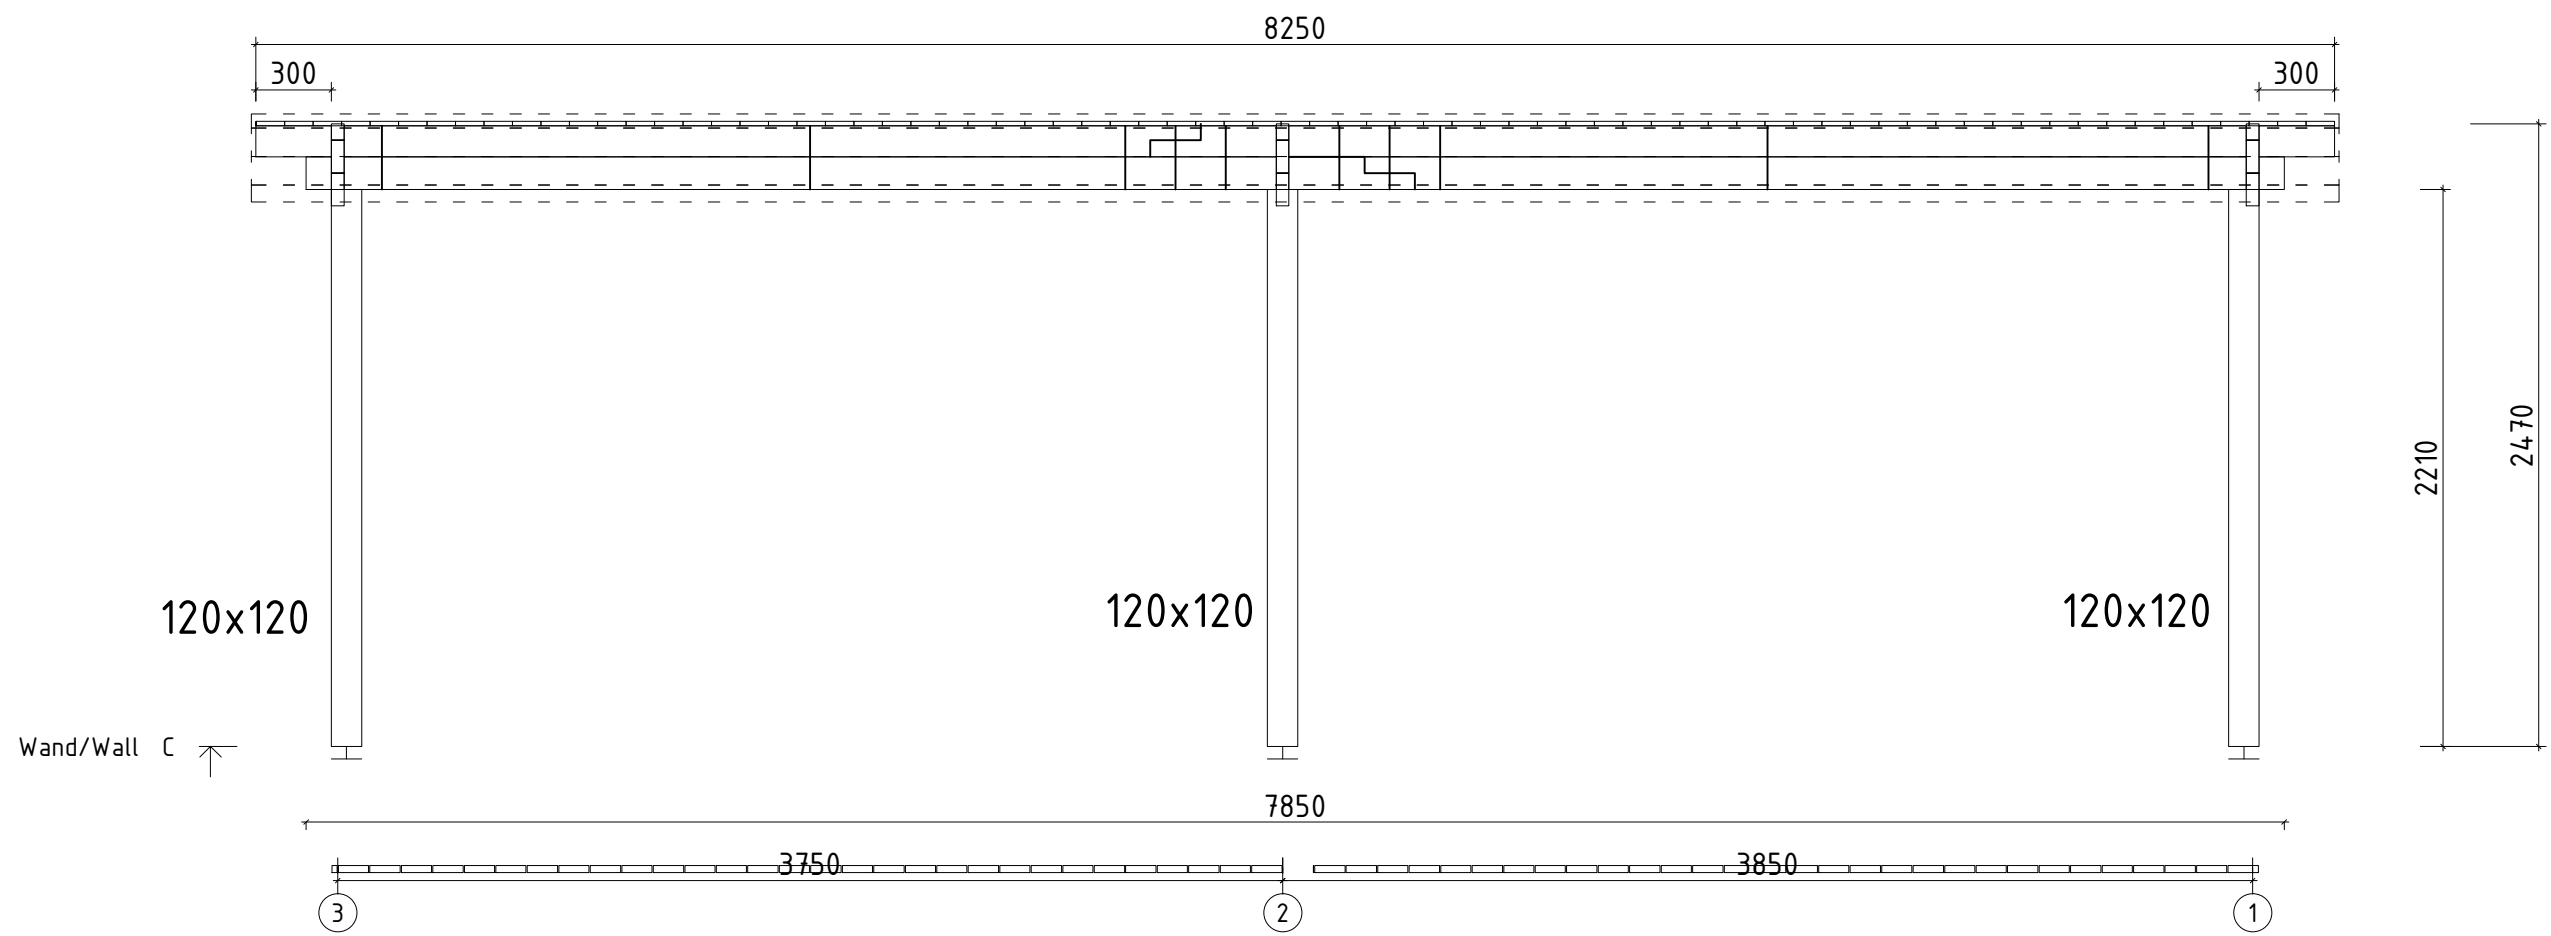


Name	Garden Paradise A 550x785_50		
Zeichnung/Drawing	WAND/WALL C		
Profil/Profile	5.0x13	Datum/Date	13.06.2017

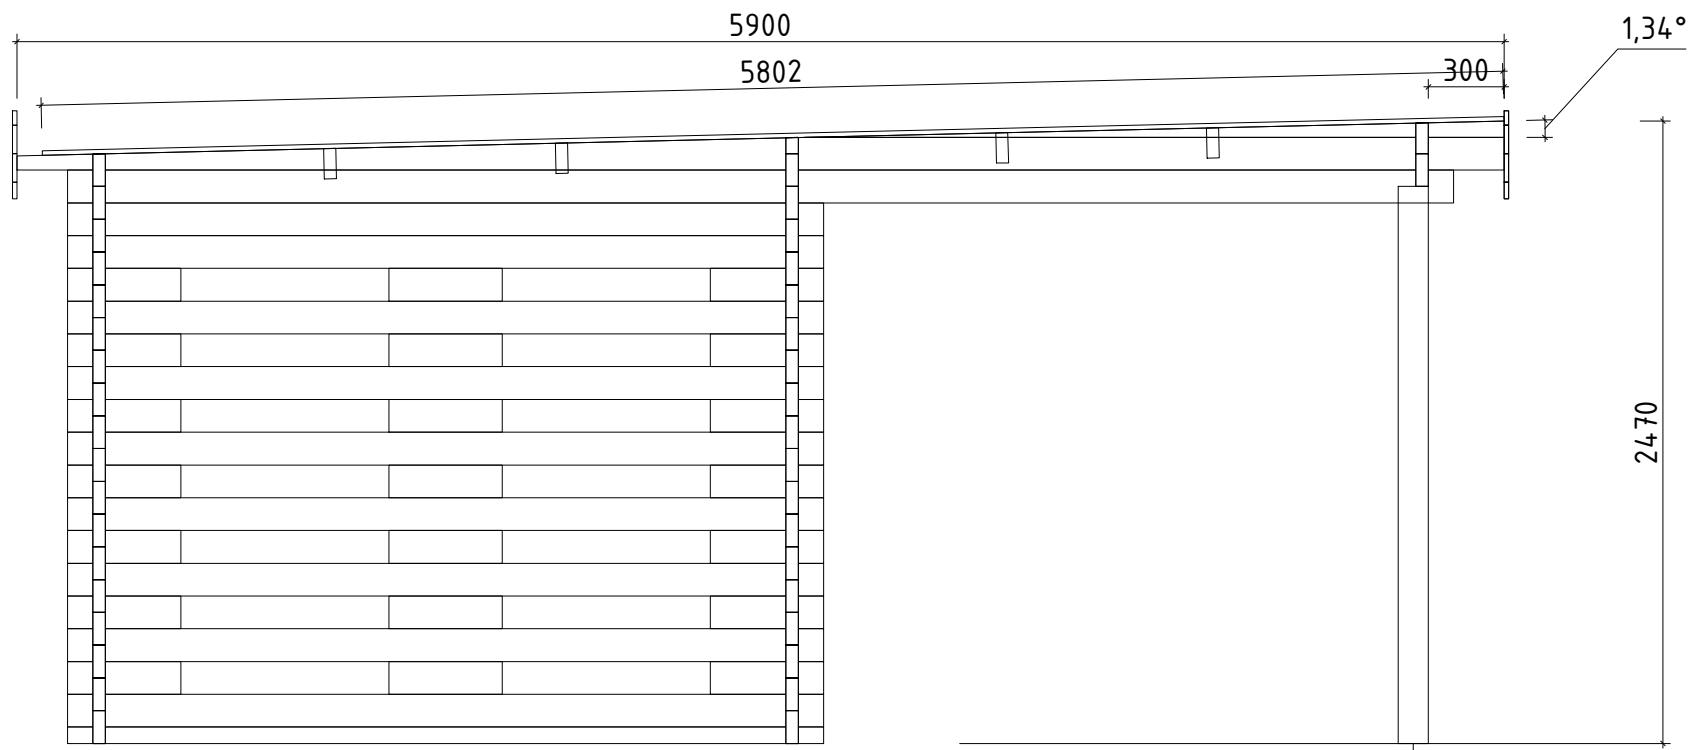


Wand/Wall 1 ↑

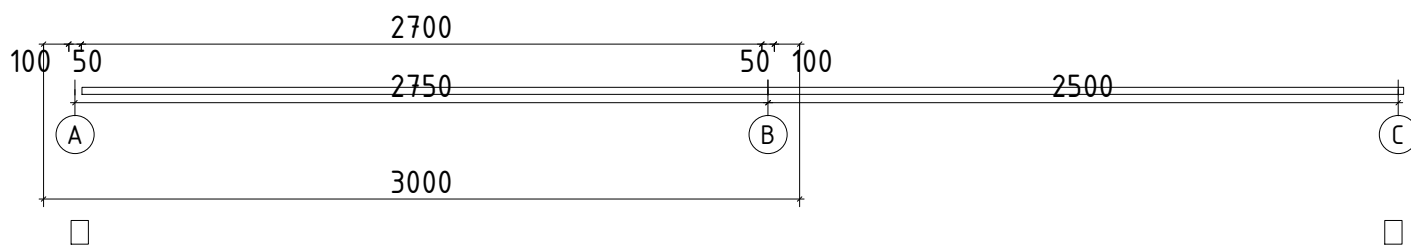


Name	Garden Paradise A 550x785_50		
Zeichnung/Drawing	WAND/WALL 1		
Profil/Profile	5.0x13	Datum/Date	13.06.2017

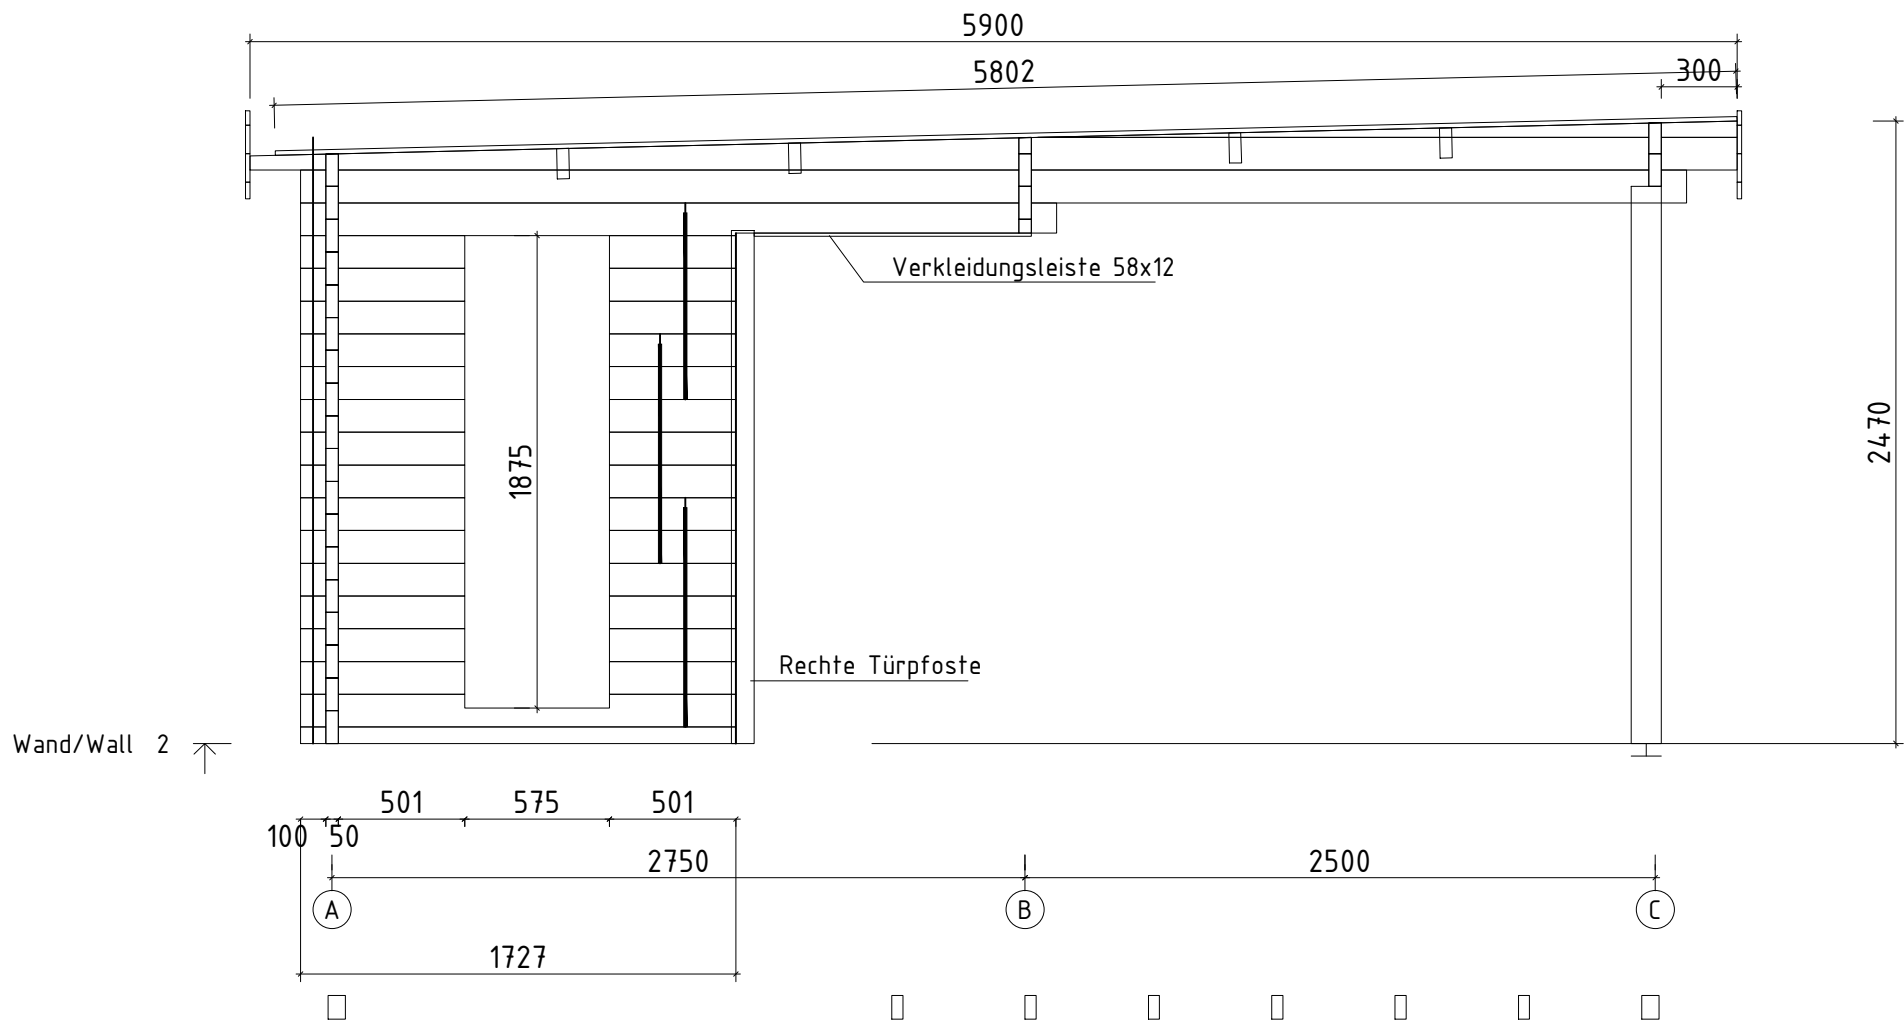



Name	Garden Paradise A 550x785_50		
Zeichnung/Drawing	WAND/WALL 2		
Profil/Profile	5.0x13	Datum/Date	13.06.2017

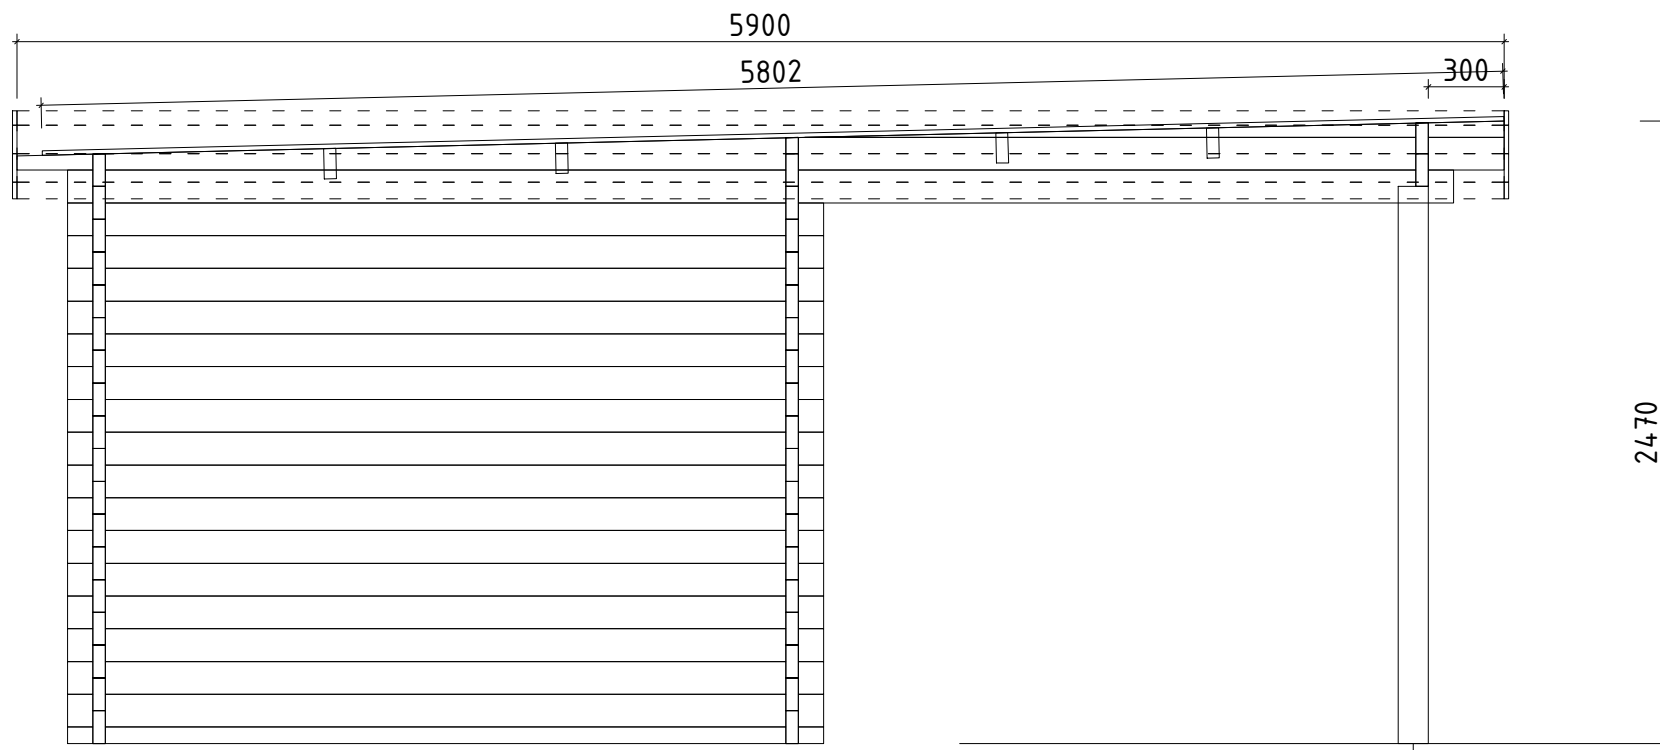

Wand/Wall 3 ↑

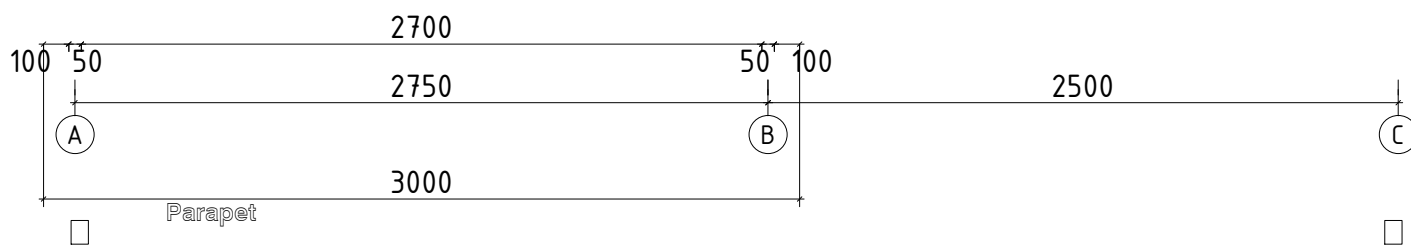

Parapet

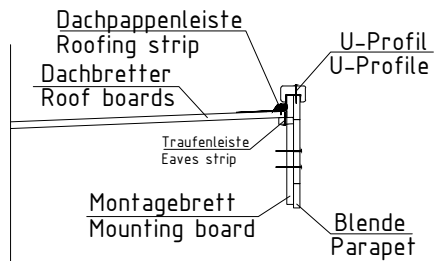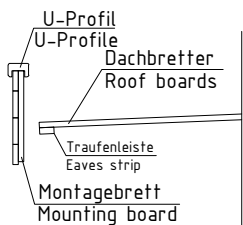

Name	Garden Paradise A 550x785_50		
Zeichnung/Drawing	WAND/WALL 3		
Profil/Profile	5.0x13	Datum/Date	13.06.2017