

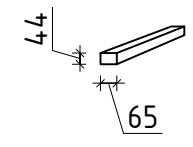
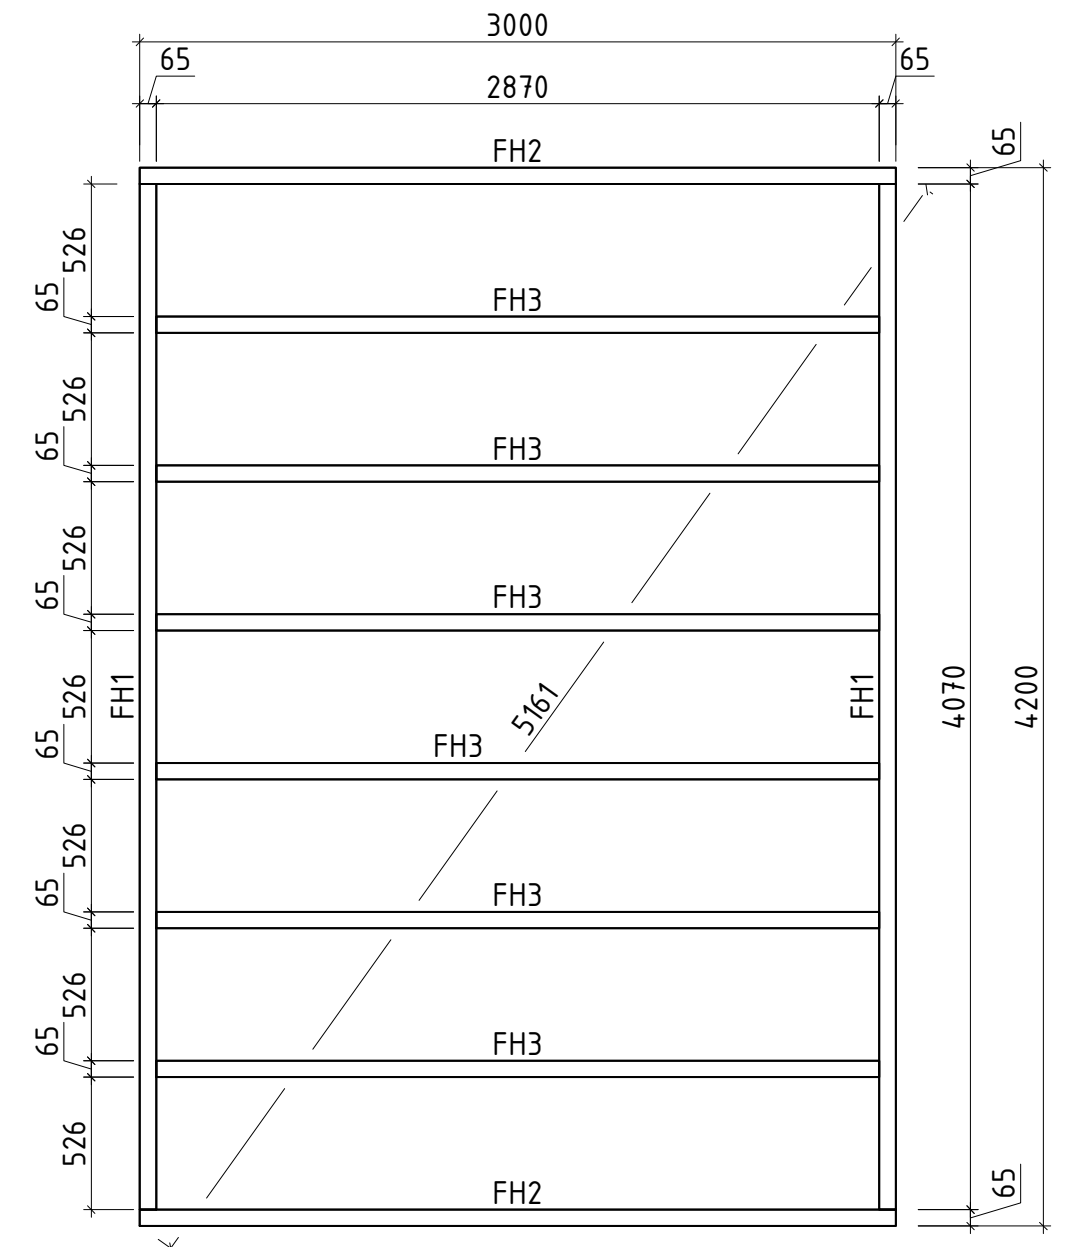


Name	Jacob A 320x440/40			
Zeichnung/Drawing	3D			
Blatt/Sheet	Profil/Profile	4.0x11.4	Datum/Date	21.07.2017


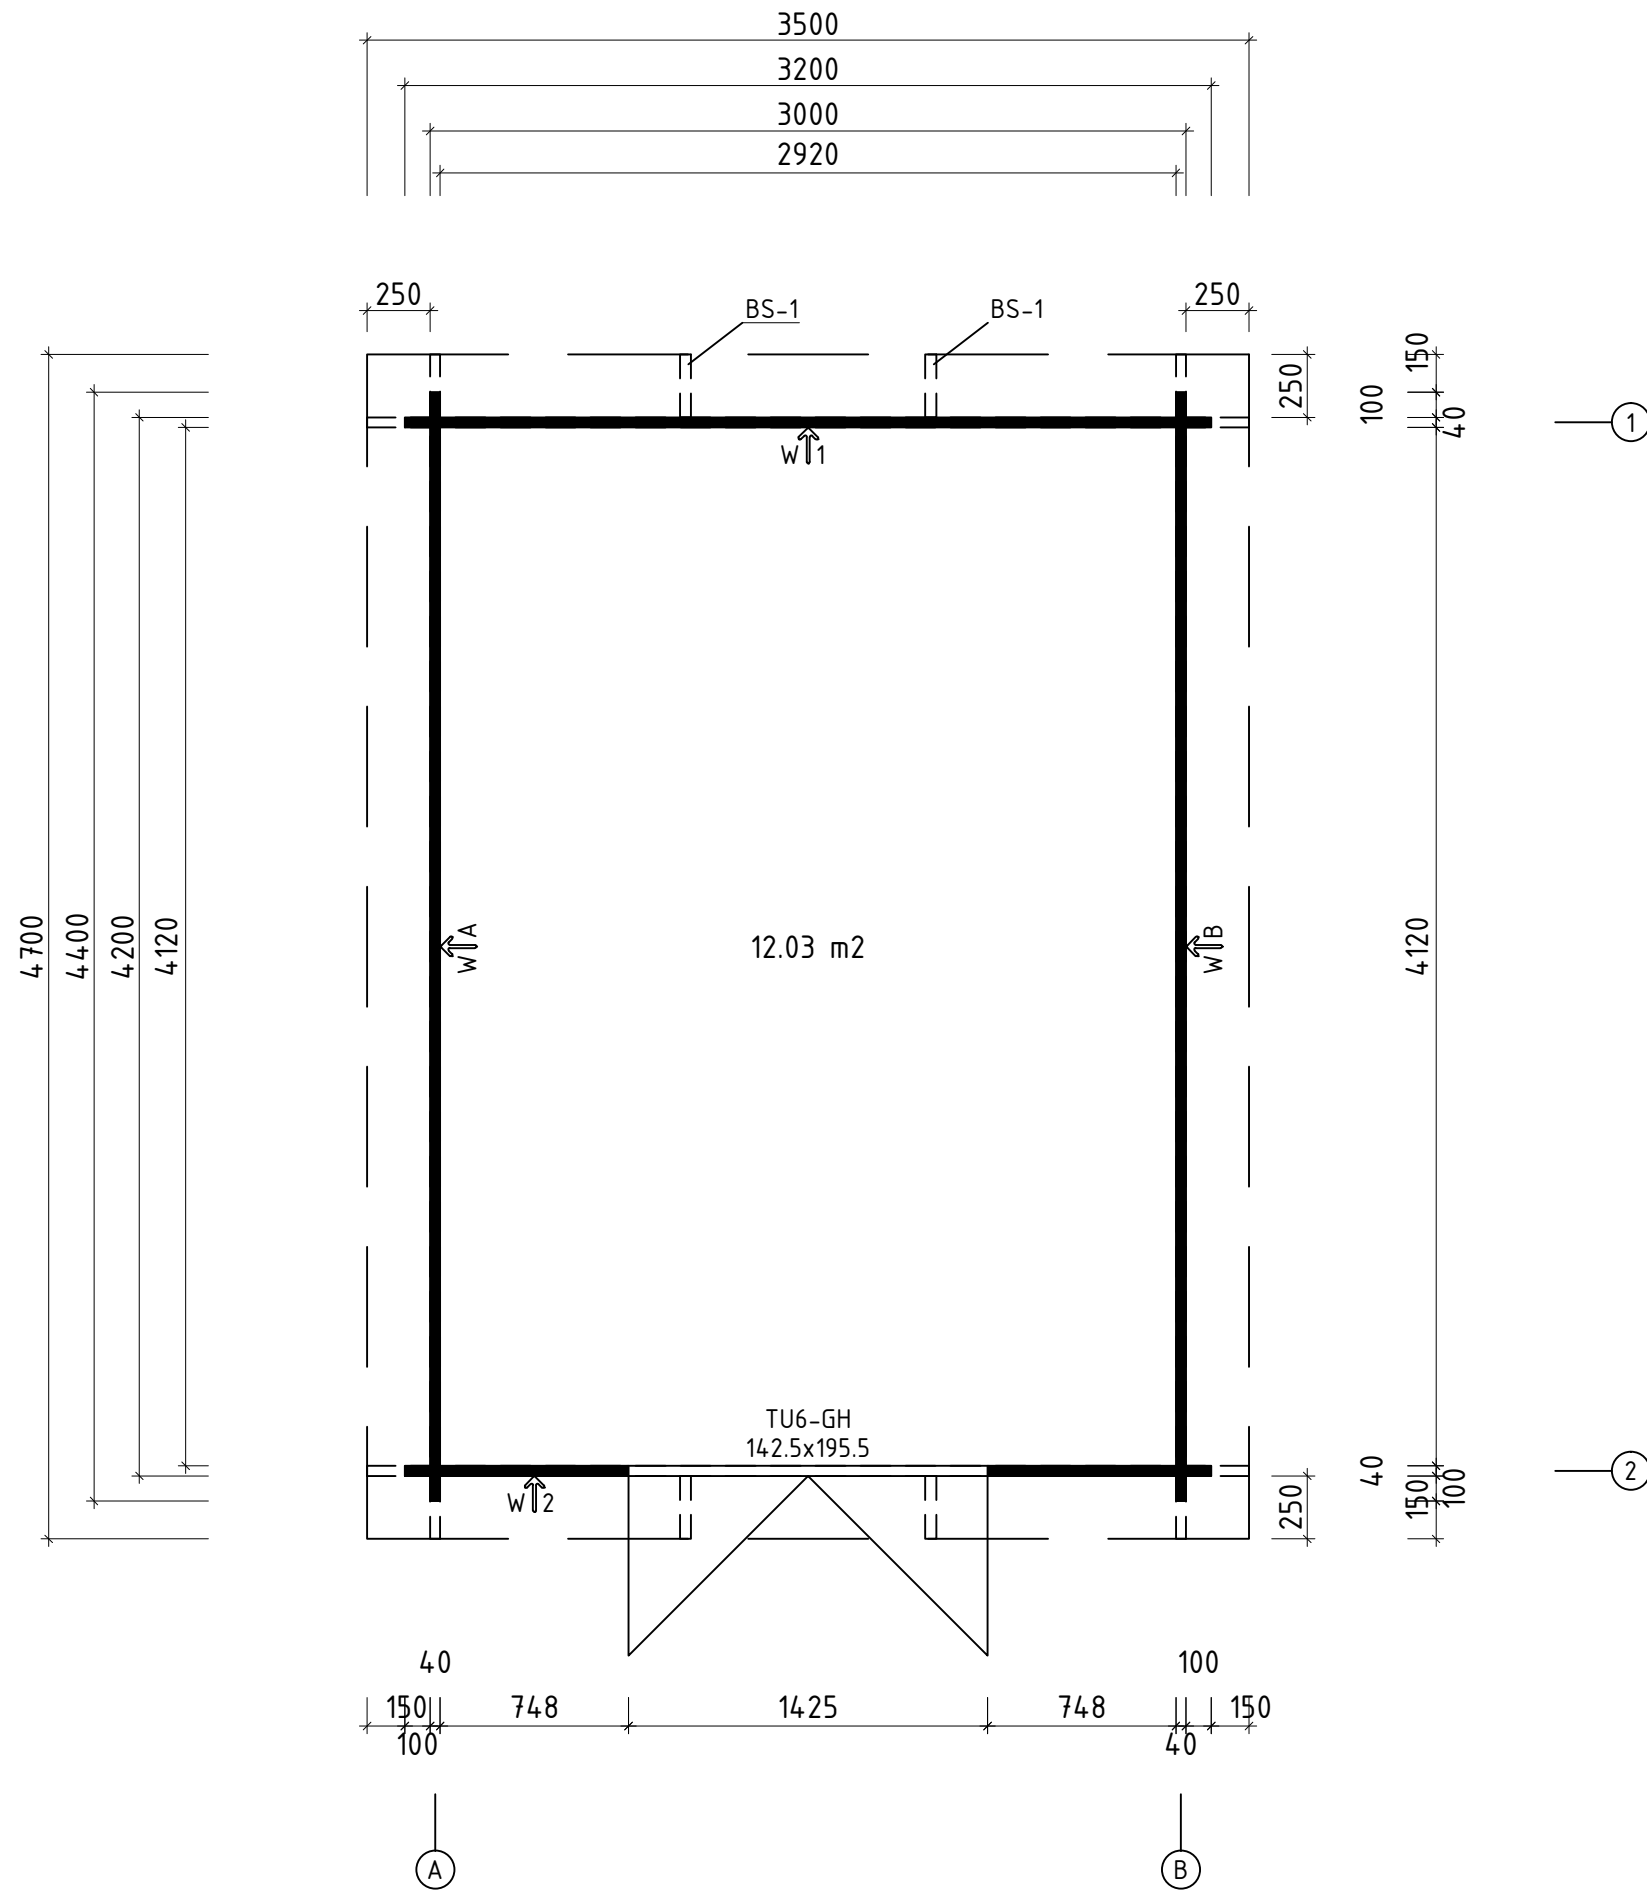


Name	Jacob A 320x440/40		
Zeichnung/Drawing	Grundplan; Plan, Lagerholzplan; Foundation beams		
Blatt/Sheet	Profil/Profile	4.0x11.4	Datum/Date
			21.07.2017

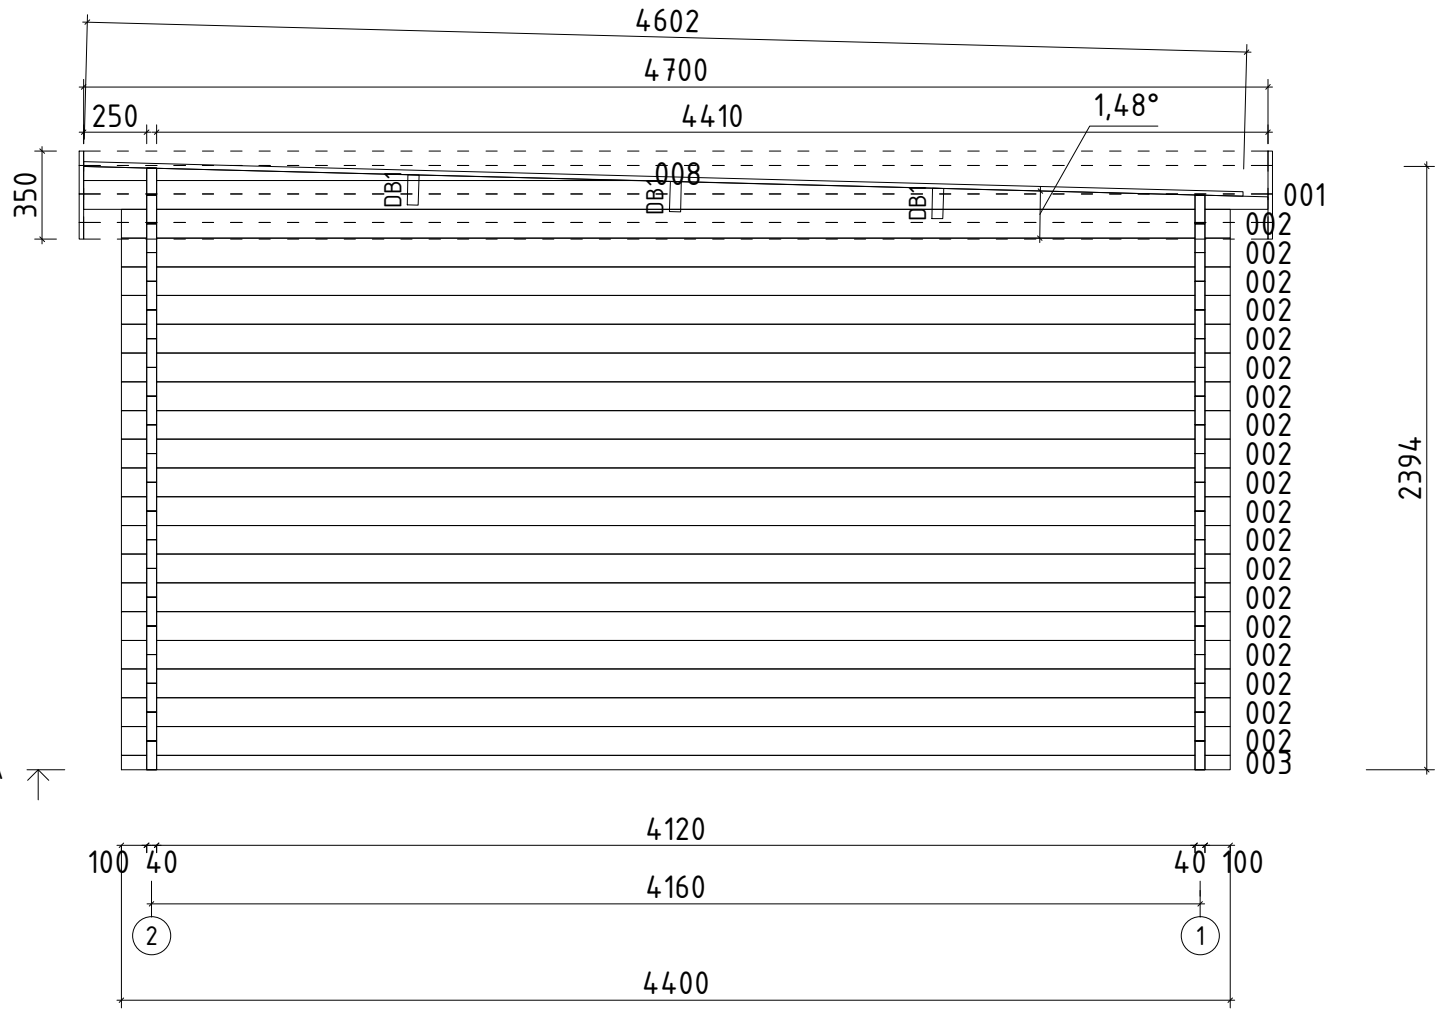


Wand/Wall A ↗


Parapet

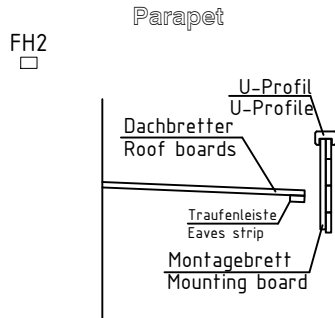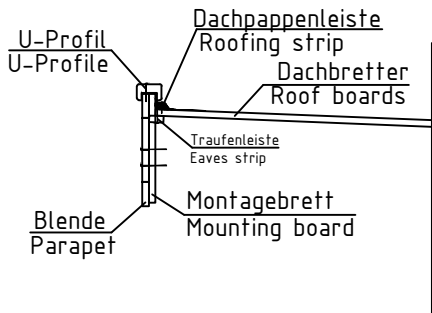


Name		Jacob A 320x440/40	
Zeichnung/Drawing		WAND/WALL A	
Blatt/Sheet	2	Profil/Profile	4.0x11.4
		Datum/Date	21.07.2017

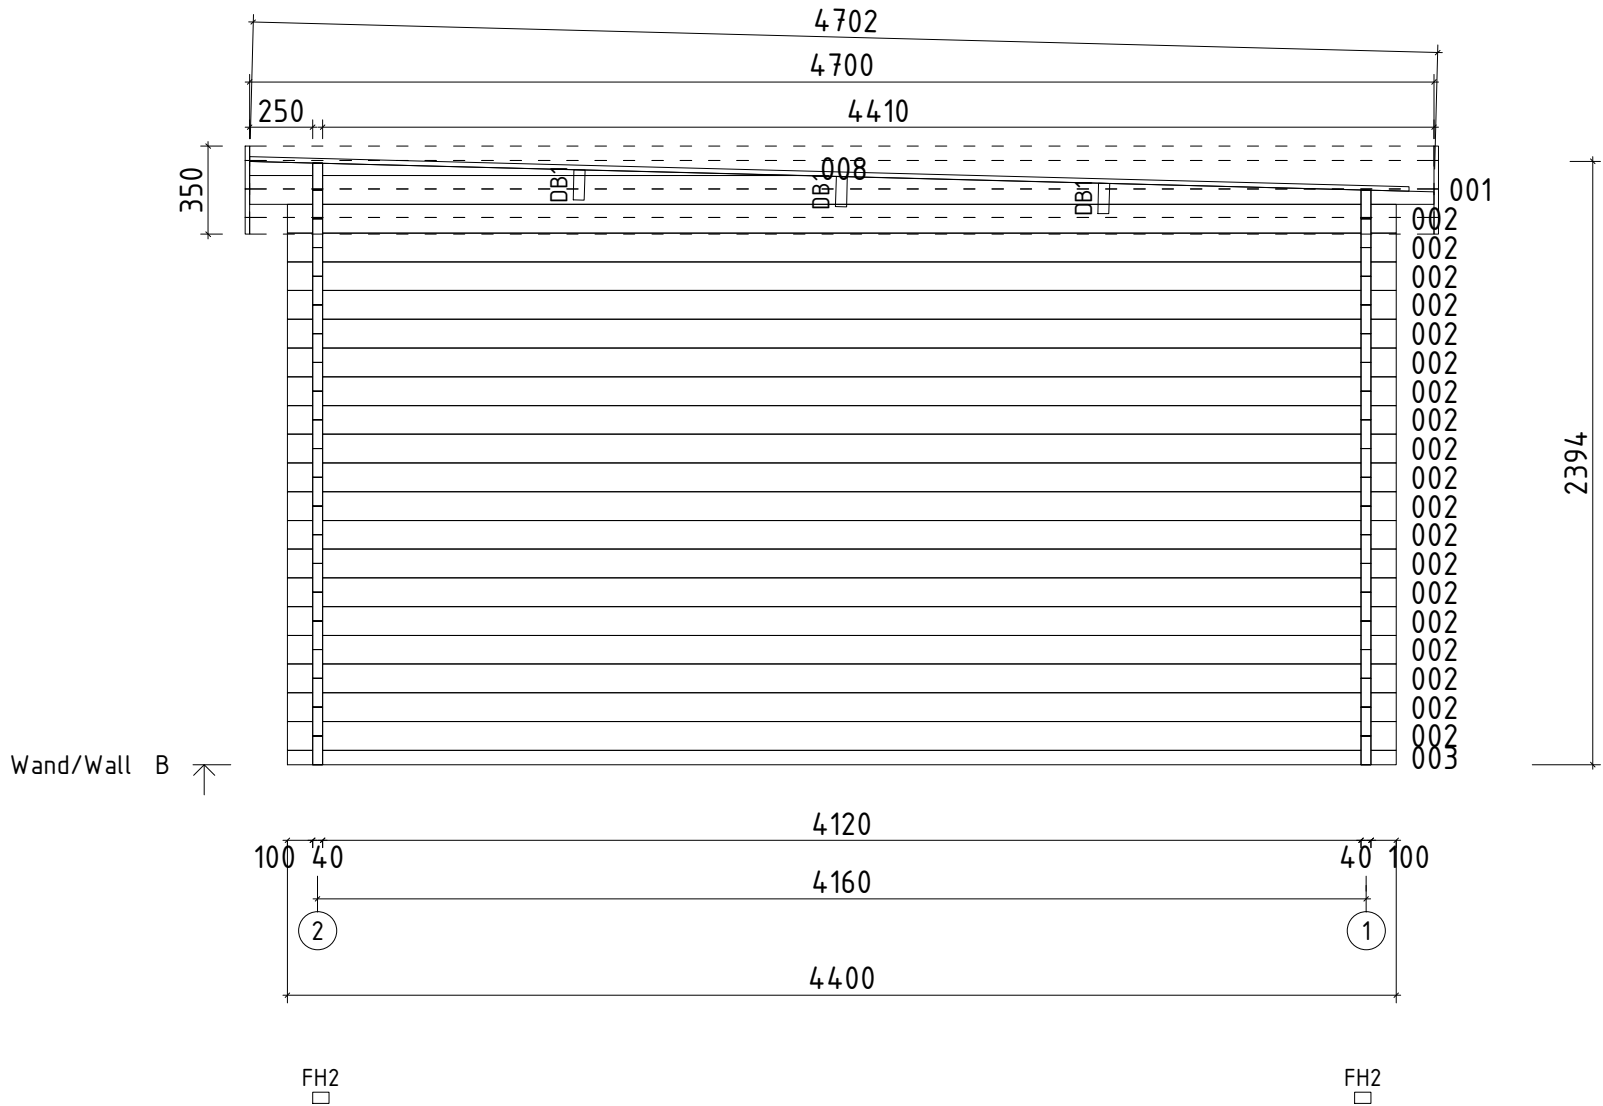


Name		Jacob A 320x440/40	
Zeichnung/Drawing		WAND/WALL B	
Blatt/Sheet	3	Profil/Profile	4.0x11.4
		Datum/Date	21.07.2017

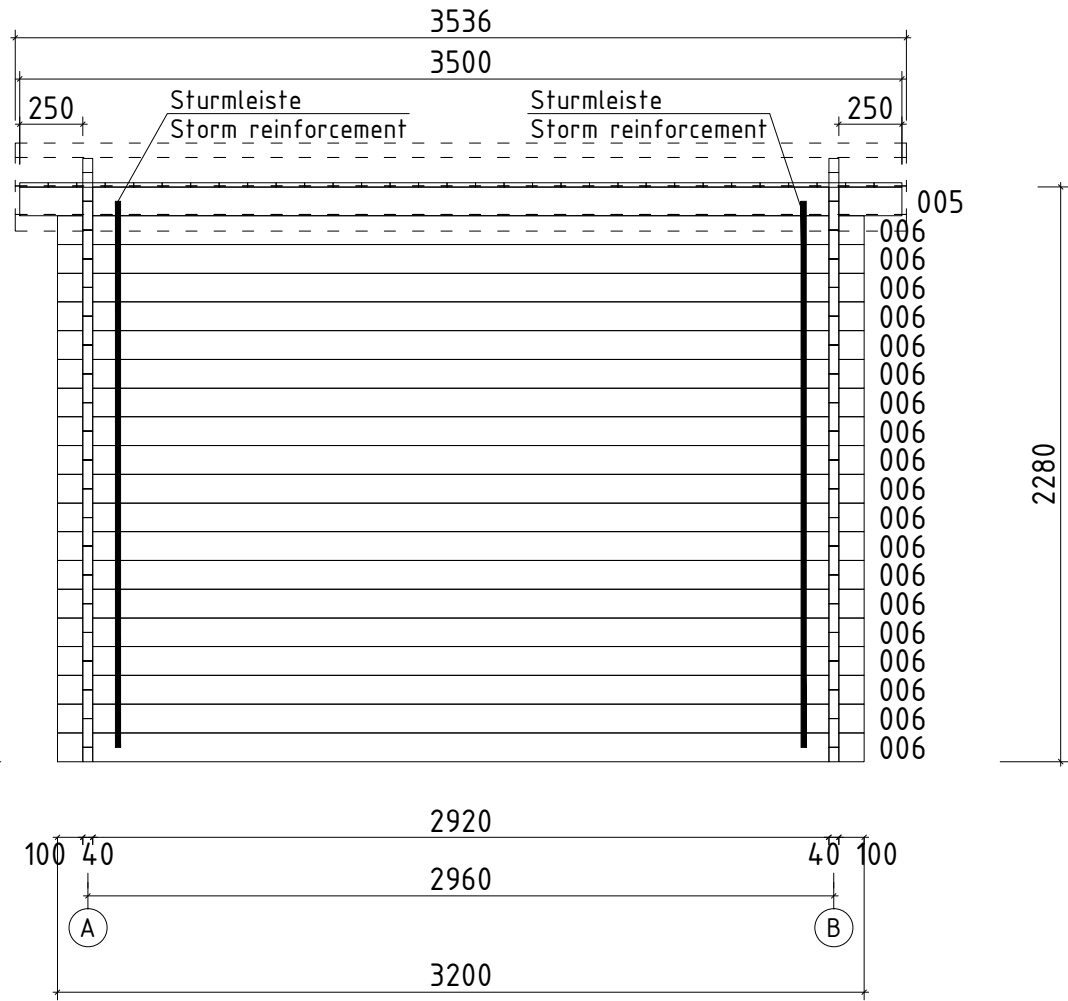













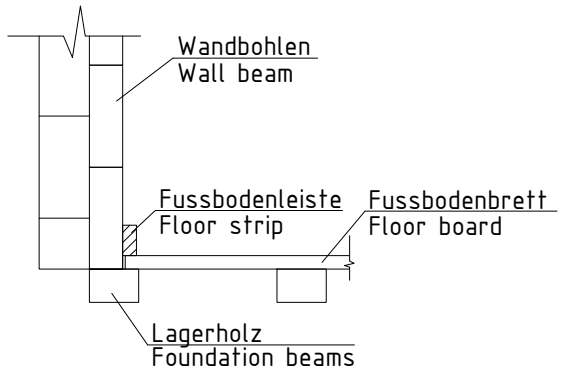



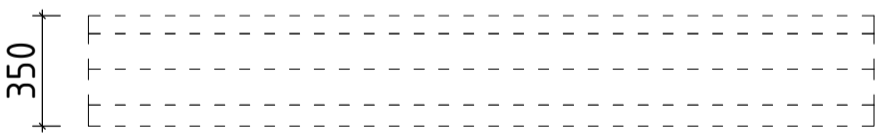
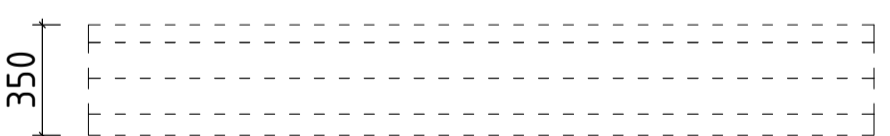

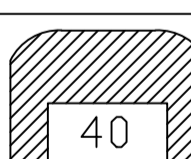
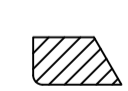

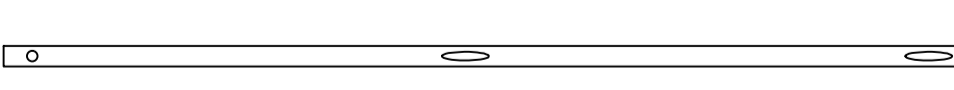
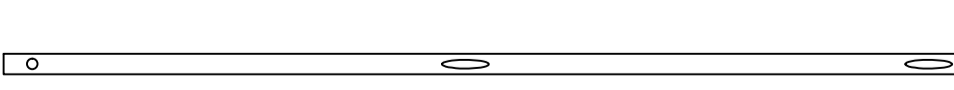
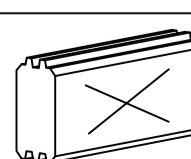
Wand/Wall 1 ↗







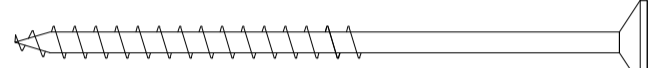
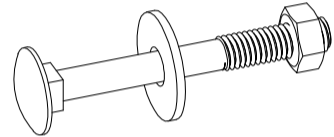
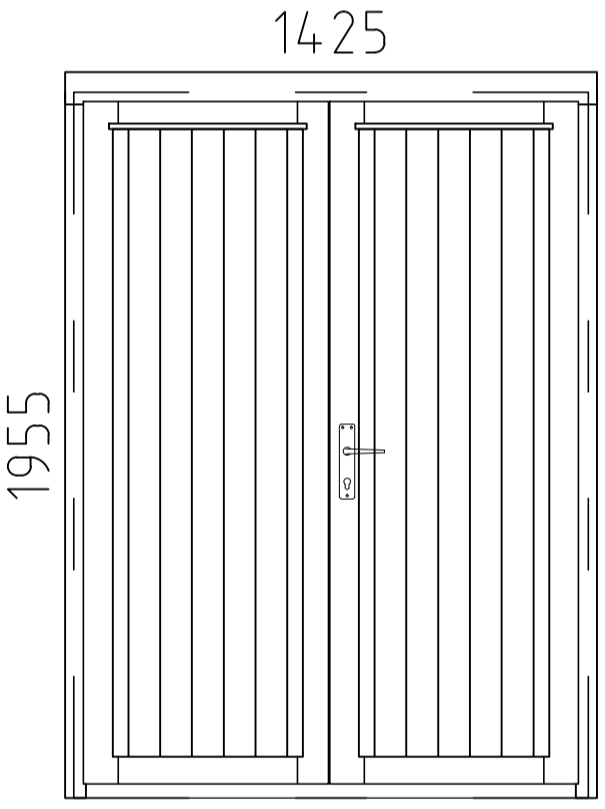


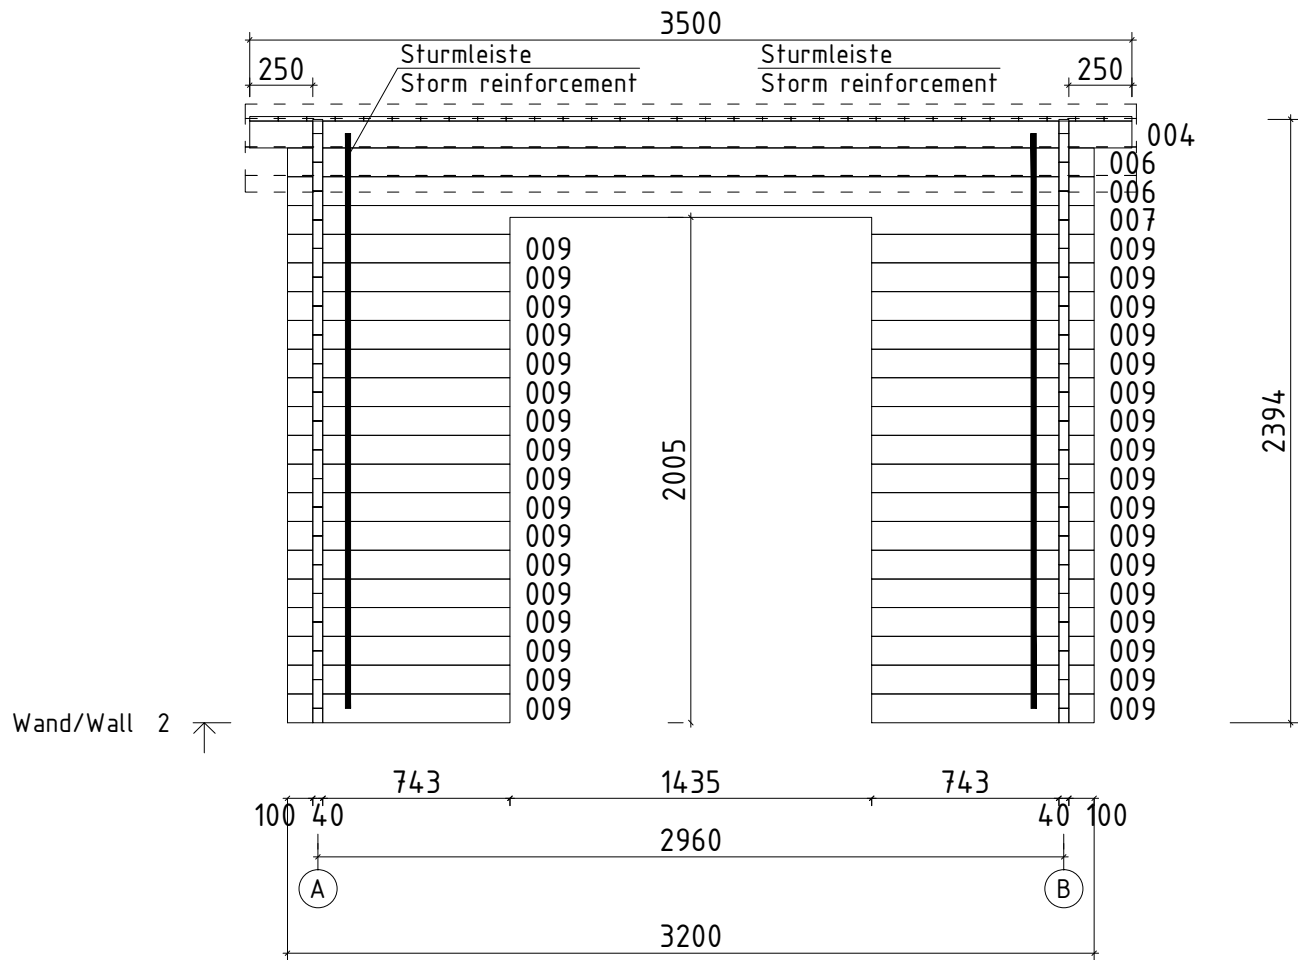Name		Jacob A 320x440/40	
Zeichnung/Drawing		WAND/WALL 1	
Blatt/Sheet	4	Profil/Profile	4.0x11.4
		Datum/Date	21.07.2017

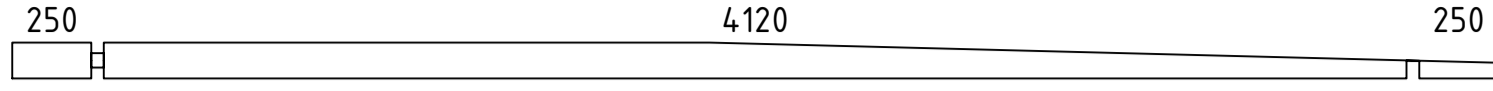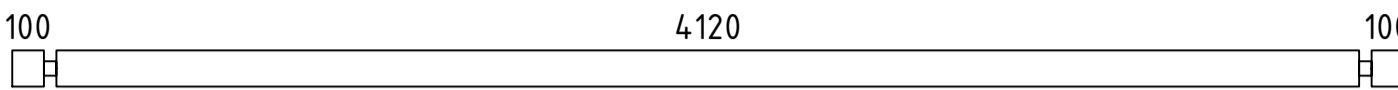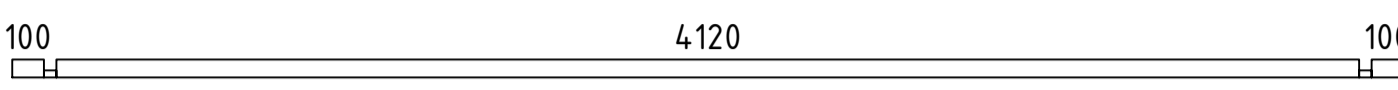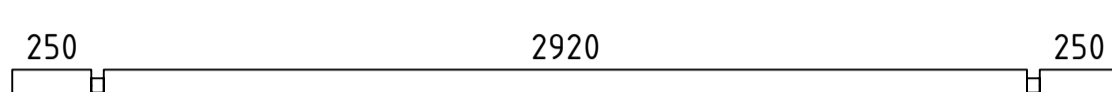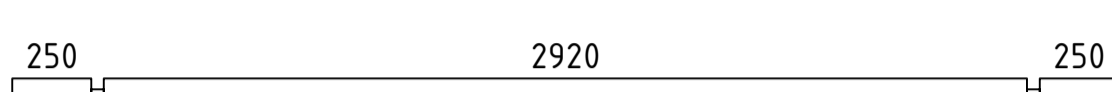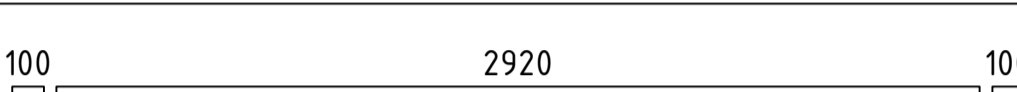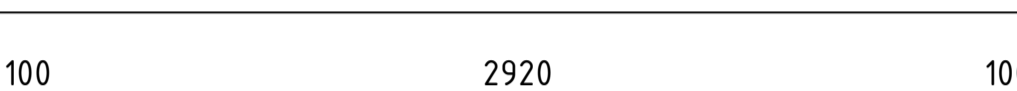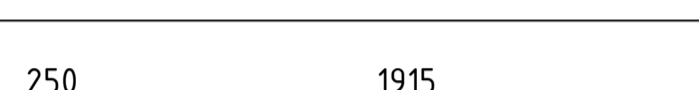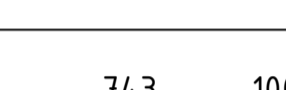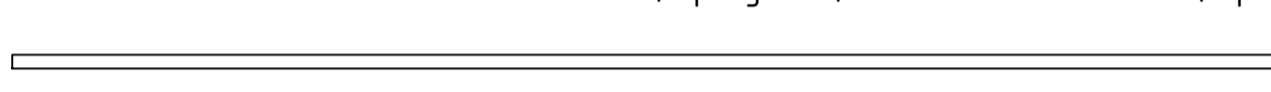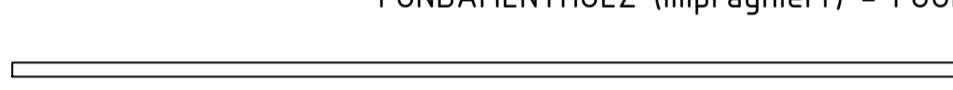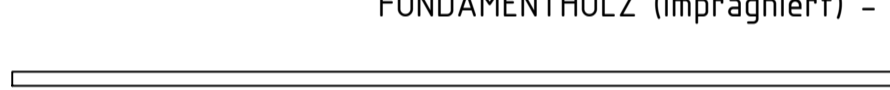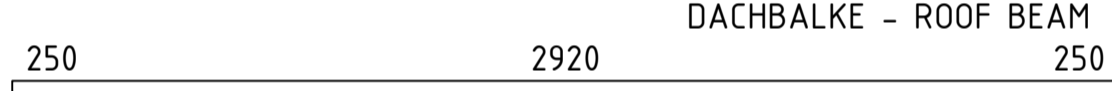

Name	Jacob A 320x440/40		
Zeichnung/Drawing	WAND/WALL 2		
Blatt/Sheet	5	Profil/Profile	4.0x11.4
		Datum/Date	21.07.2017

Pos	Teileliste/Specification Jacob A 320x440/40		Stck. Pcs.	Profil Profile (mm)	Länge Length (mm)
001			2	40x114	4700
002			38	40x114	4400
003			2	40x57	4400
004			1	40x108	3500
005			1	40x114	3500
006			21	40x114	3200
007			1	40x114	3200
008			2	40x57	2205
009			34	40x114	883
FH1	FUNDAMENTHOLZ (imprägniert) - FOUNDATION BEAM (impregnated) 		2	65x44	4070
FH2	FUNDAMENTHOLZ (imprägniert) - FOUNDATION BEAM (impregnated) 		2	65x44	3000
FH3	FUNDAMENTHOLZ (imprägniert) - FOUNDATION BEAM (impregnated) 		6	65x44	2870
DB1	DACHBALKE - ROOF BEAM 		3	44x145	3500
	DACHBRETTER - ROOF BOARDS		31+1	113x18	4600
	FUSSBODENBRETTER - FLOOR BOARDS		26+1	113x18	4115
	FUSSBODENLEISTE - FLOOR STRIPS			18x40	15,0 lfm/rm
BL-1	DACHBLENDEN - PARAPET 350mm		2	18x350	3536
BL-2	DACHBLENDEN - PARAPET 350mm		2	18x350	4700
BS-1	DACHBLENDEN- Blendenstützen - PARAPET- Parapet support 44x65		4	44x65	250
UPB-1	DACHBLENDEN- U-Profil für Blenden - PARAPET- U-Profile			65x44	17,0 lfm/rm
DPL-1	DACHPAPPENLEISTE - ROOFING FELT STRIPS 15x28			15x28	13,0 lfm/rm
T4-1	TRAUFENLEISTE - EAVES STRIPS 40x18			40x18	7,0 lfm/rm
SM-1	Sturmleisten - Storm reinforcement		2	40x18	2165
SM-2	Sturmleisten - Storm reinforcement		2	40x18	2280
SH	SCHLAGHÖLZER - MOUNTING PIECES		3		
Kood	Jacob A 320x440/40	Materjal	File		Leht 1/2

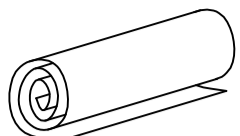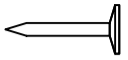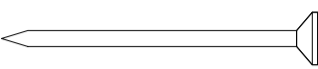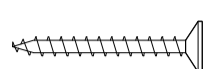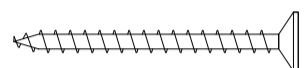Pos	Teileliste/Specification Jacob A 320x440/40		Stck. Pcs.	Profil Profile (mm)	Länge Length (mm)
	DACHPAPPE - ROOFING FELT		✓	4,2m-6st.	27,0 lfm/rm
NG3	DACHPAPPNÄGEL - ROOFING NAILS 2.0x18		340		
NG1	NÄGEL - NAILS 2.5x50	Dachbretter - Roof boards Fussbodenbretter - Floor boards		726	
SR01	SCHRAUBEN - SCREWS 3.0x30	Traufenleiste - Eaves strips Fussbodenleiste - Floor strips Dachpappenleiste - Roofing felt strips		70	
SR03	SCHRAUBEN - SCREWS 3.5x45	U-Profil - U-Profile		34	
SR10	SCHRAUBEN - SCREWS 5.0x70	Blendenbefestigung - Parapet fastening		44	
SR11	SCHRAUBEN - SCREWS 5.0x100	Fundamenthölzer - Foundation beams		40	
SS02	Schlossschrauben M8x70 Mutter U-Scheibe - Bolts M8x70 Nuts Washer		12		
	<p>TÜR/DOOR 1425x1955</p>  <p>TU6-GH</p> <p>DIN rechts/right handed</p>		1	TU6-GH	
	✓ - Bitte selber anpassen (falls nötig)! / Cut into length on site (if needed)!				
Kood	Jacob A 320x440/40	Materjal	File	Leht	2/2