




Name	Hansa Garage G 595x575/44		
Zeichnung/Drawing	WAND/WALL A		
Profil/Profile	4.4x13.5	Datum/Date	28.09.2016

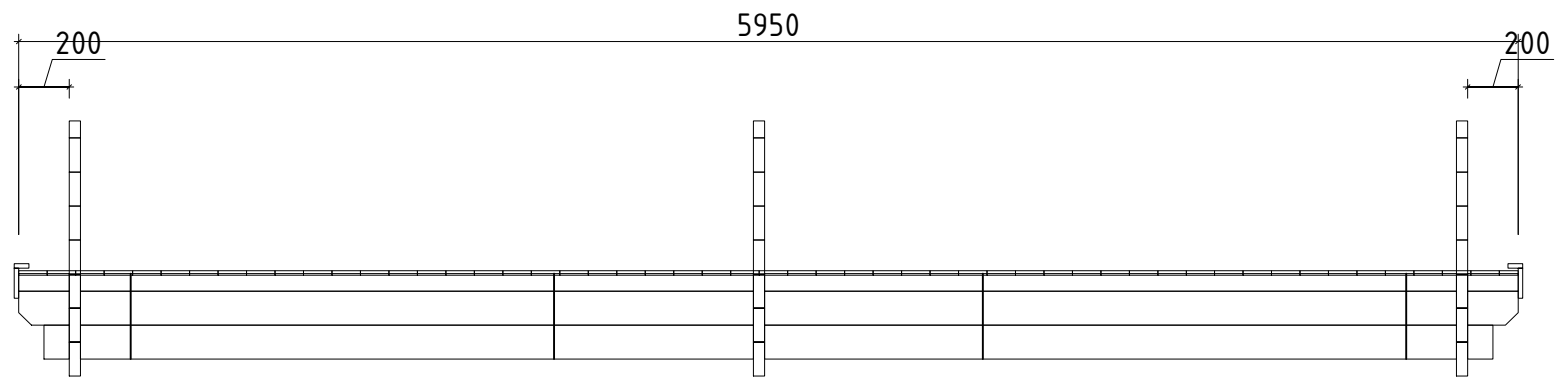


Wand/Wall B ↗

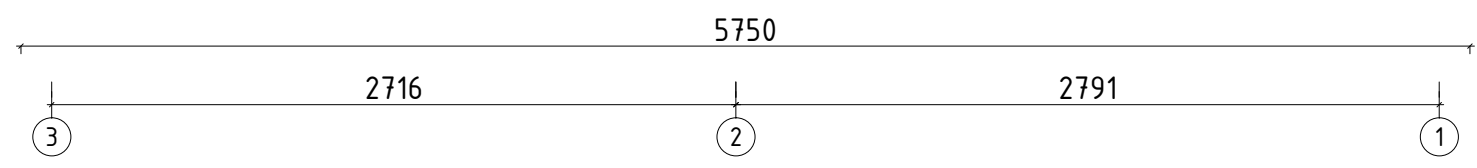



Name	Hansa Garage G 595x575/44		
Zeichnung/Drawing	WAND/WALL B		
Profil/Profile	4.4x13.5	Datum/Date	28.09.2016

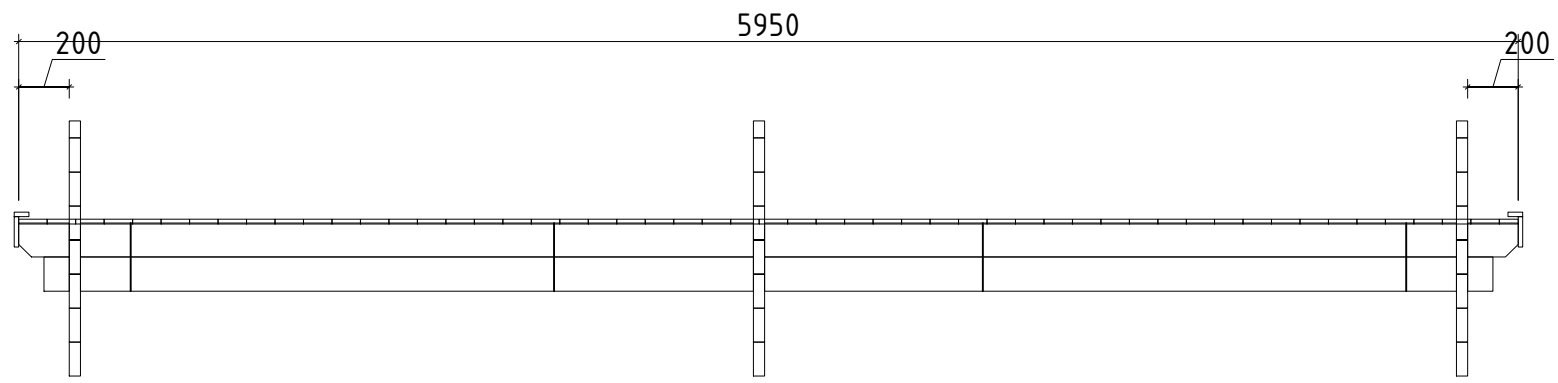


Wand/Wall C ↗

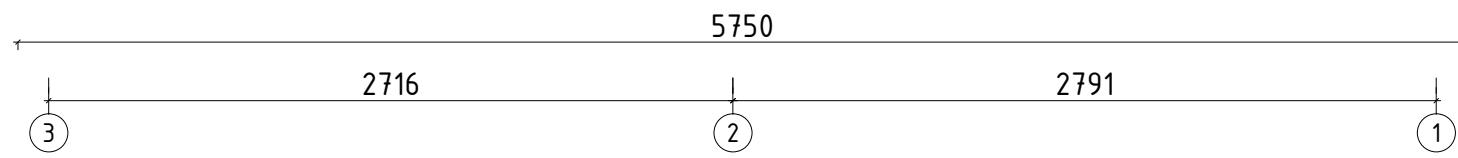


Name	Hansa Garage G 595x575/44		
Zeichnung/Drawing	WAND/WALL C		
Profil/Profile	4.4x13.5	Datum/Date	28.09.2016

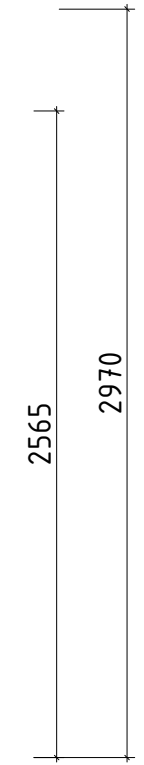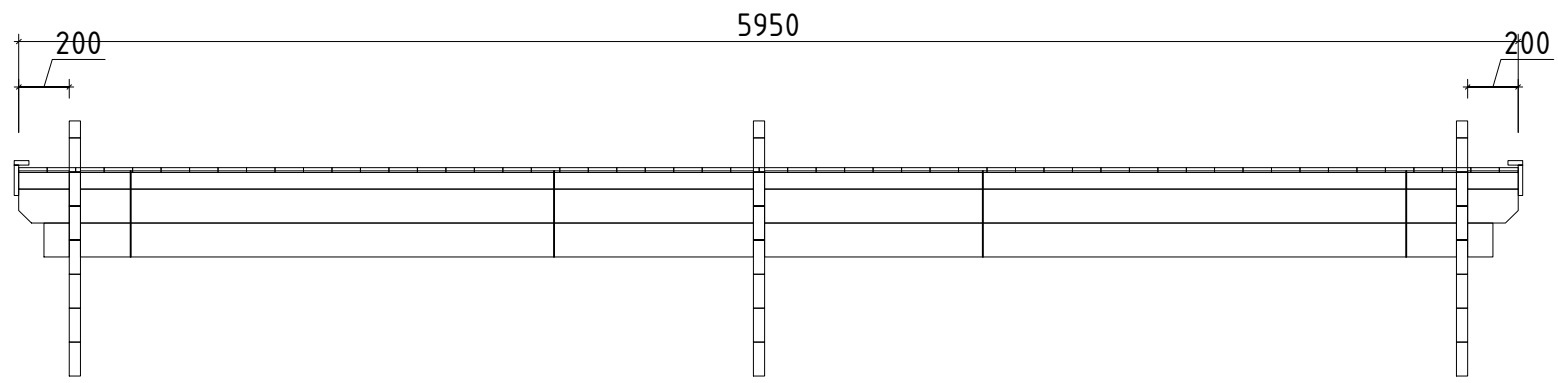


Wand/Wall D ↗

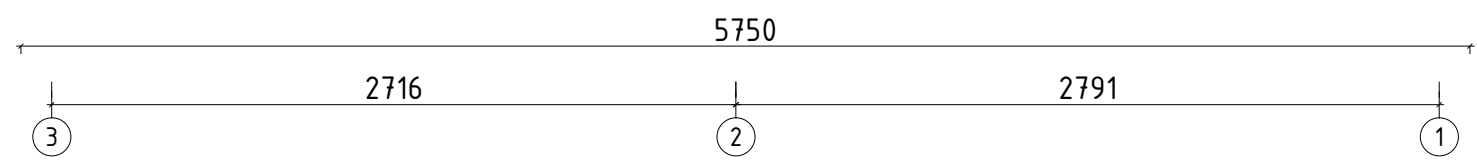


Name	Hansa Garage G 595x575/44		
Zeichnung/Drawing	WAND/WALL D		
Profil/Profile	4.4x13.5	Datum/Date	28.09.2016

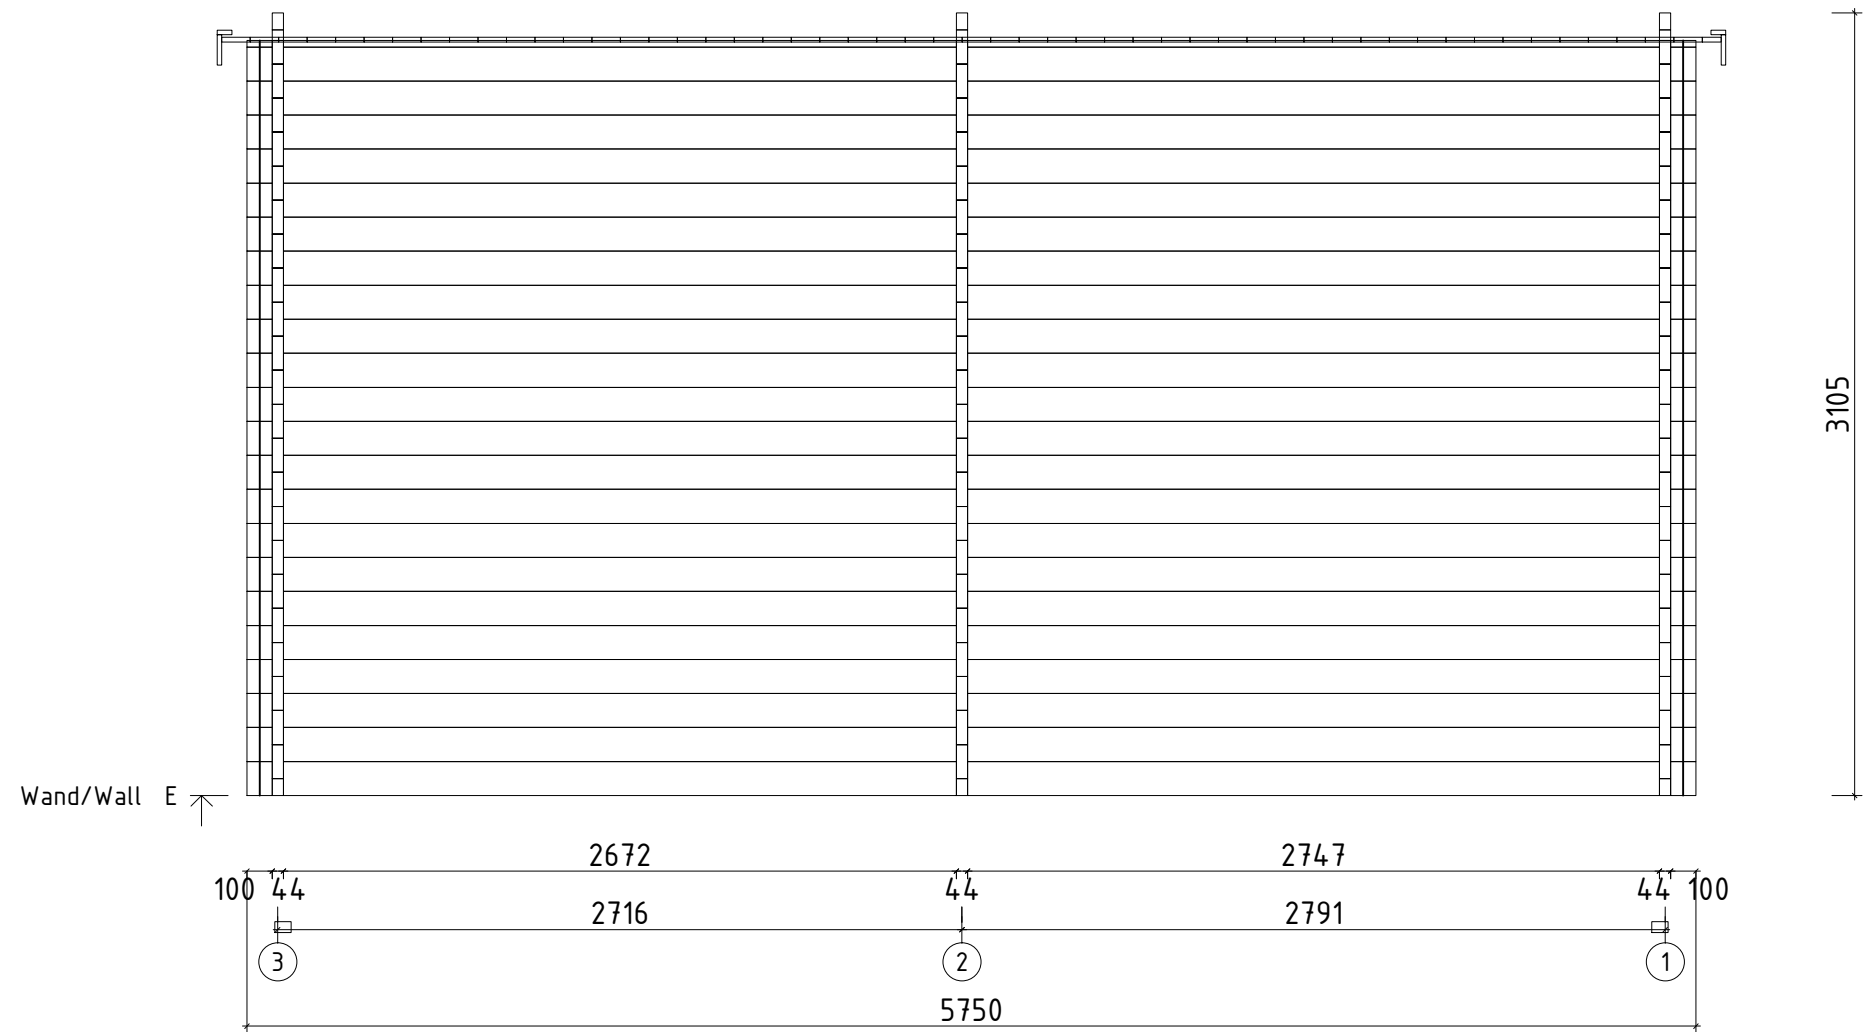


Name	Hansa Garage G 595x575/44		
Zeichnung/Drawing	WAND/WALL E		
Profil/Profile	4.4x13.5	Datum/Date	28.09.2016

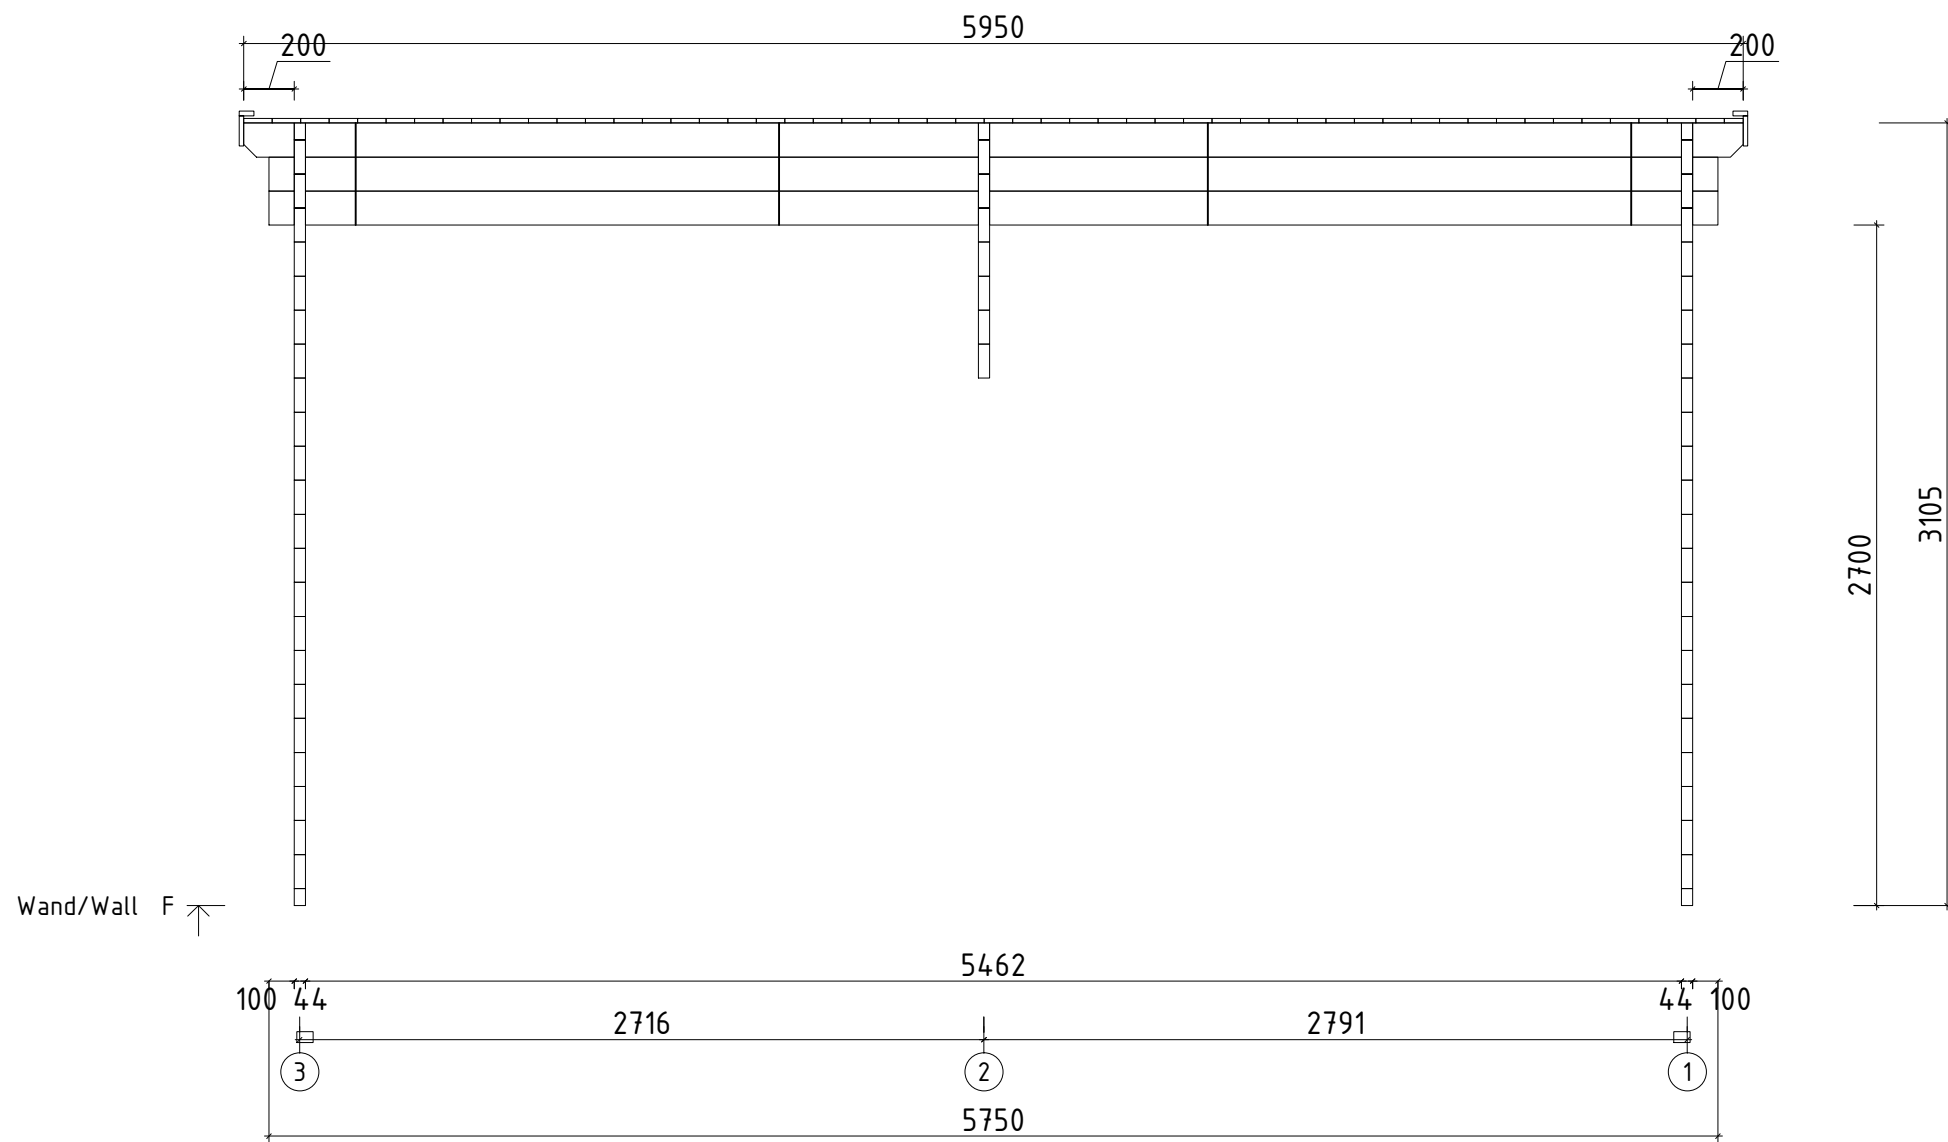

Name	Hansa Garage G 595x575/44		
Zeichnung/Drawing	WAND/WALL F		
Profil/Profile	4.4x13.5	Datum/Date	28.09.2016

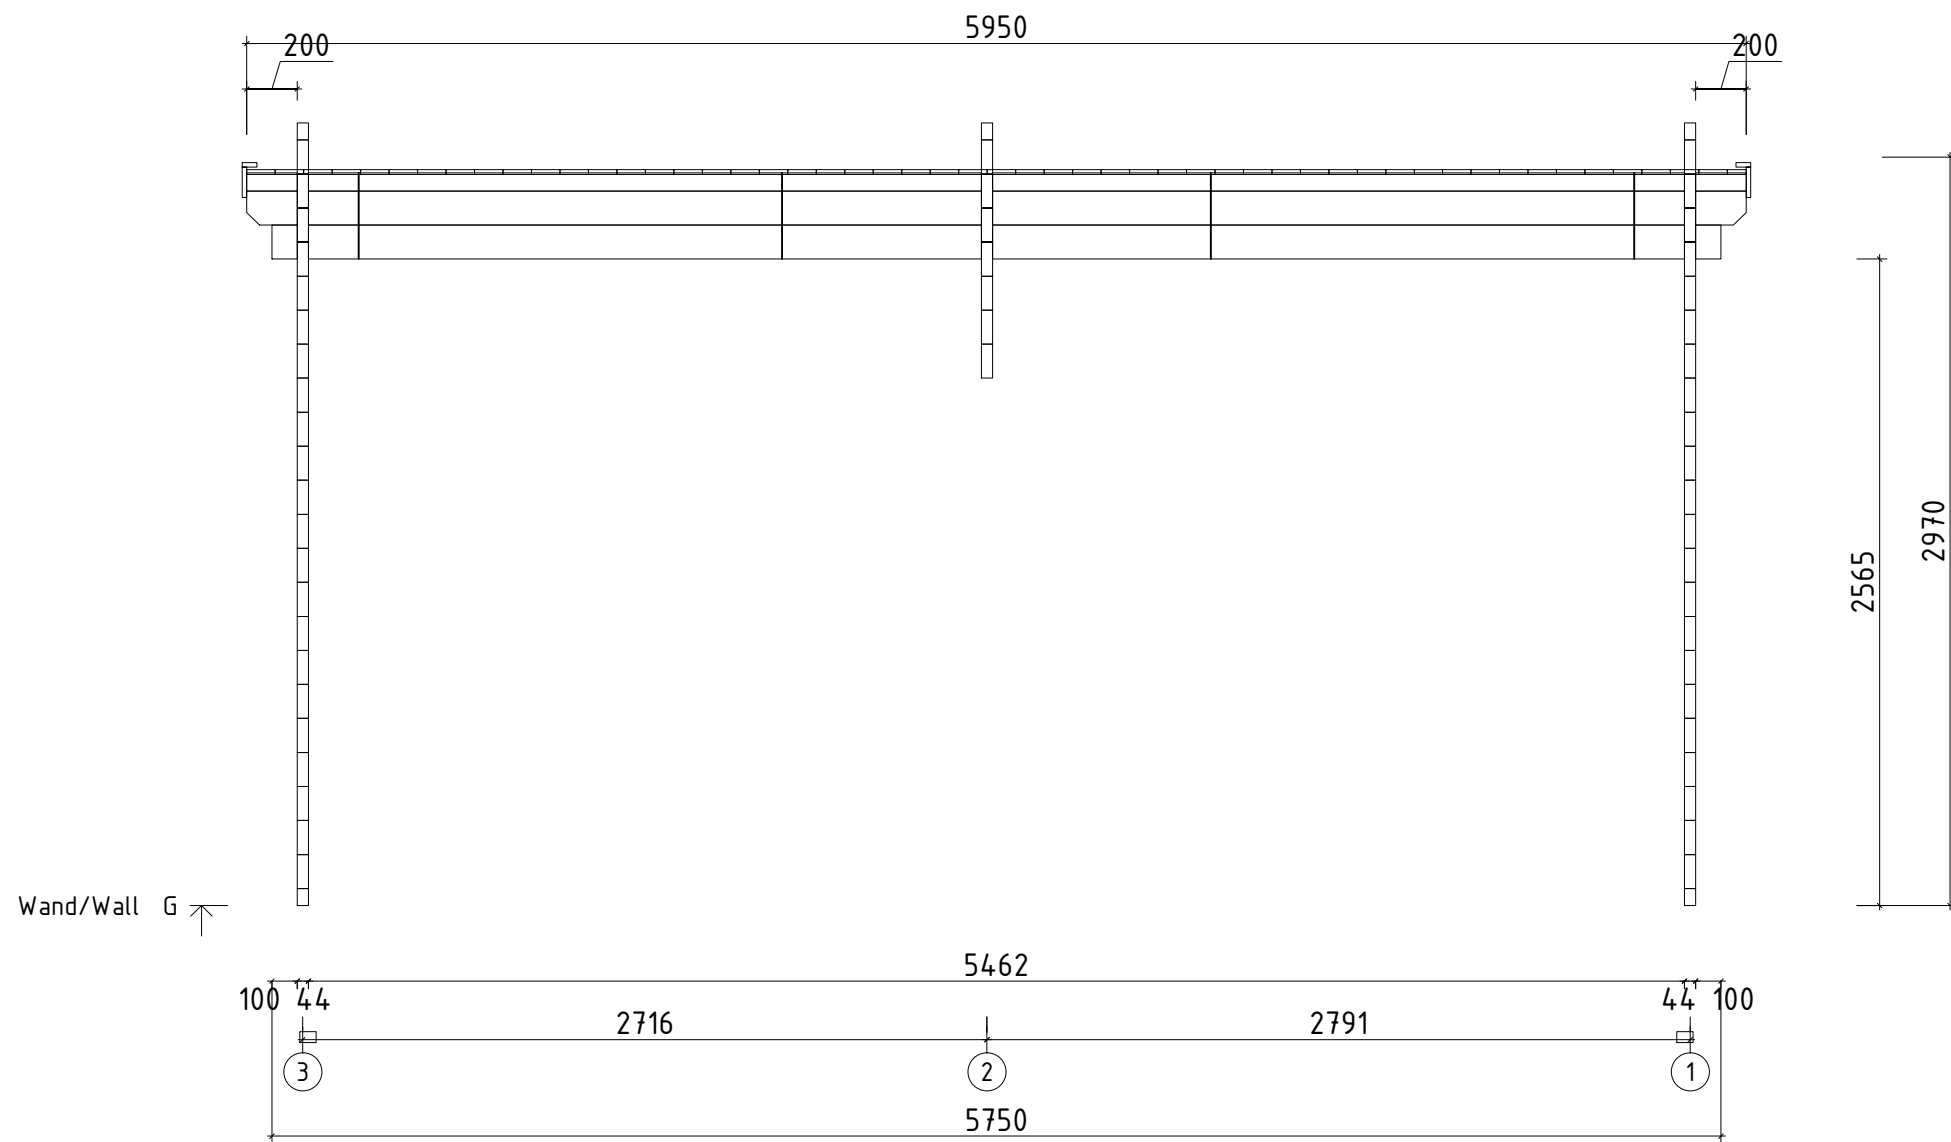


Name	Hansa Garage G 595x575/44		
Zeichnung/Drawing	WAND/WALL G		
Profil/Profile	4.4x13.5	Datum/Date	28.09.2016

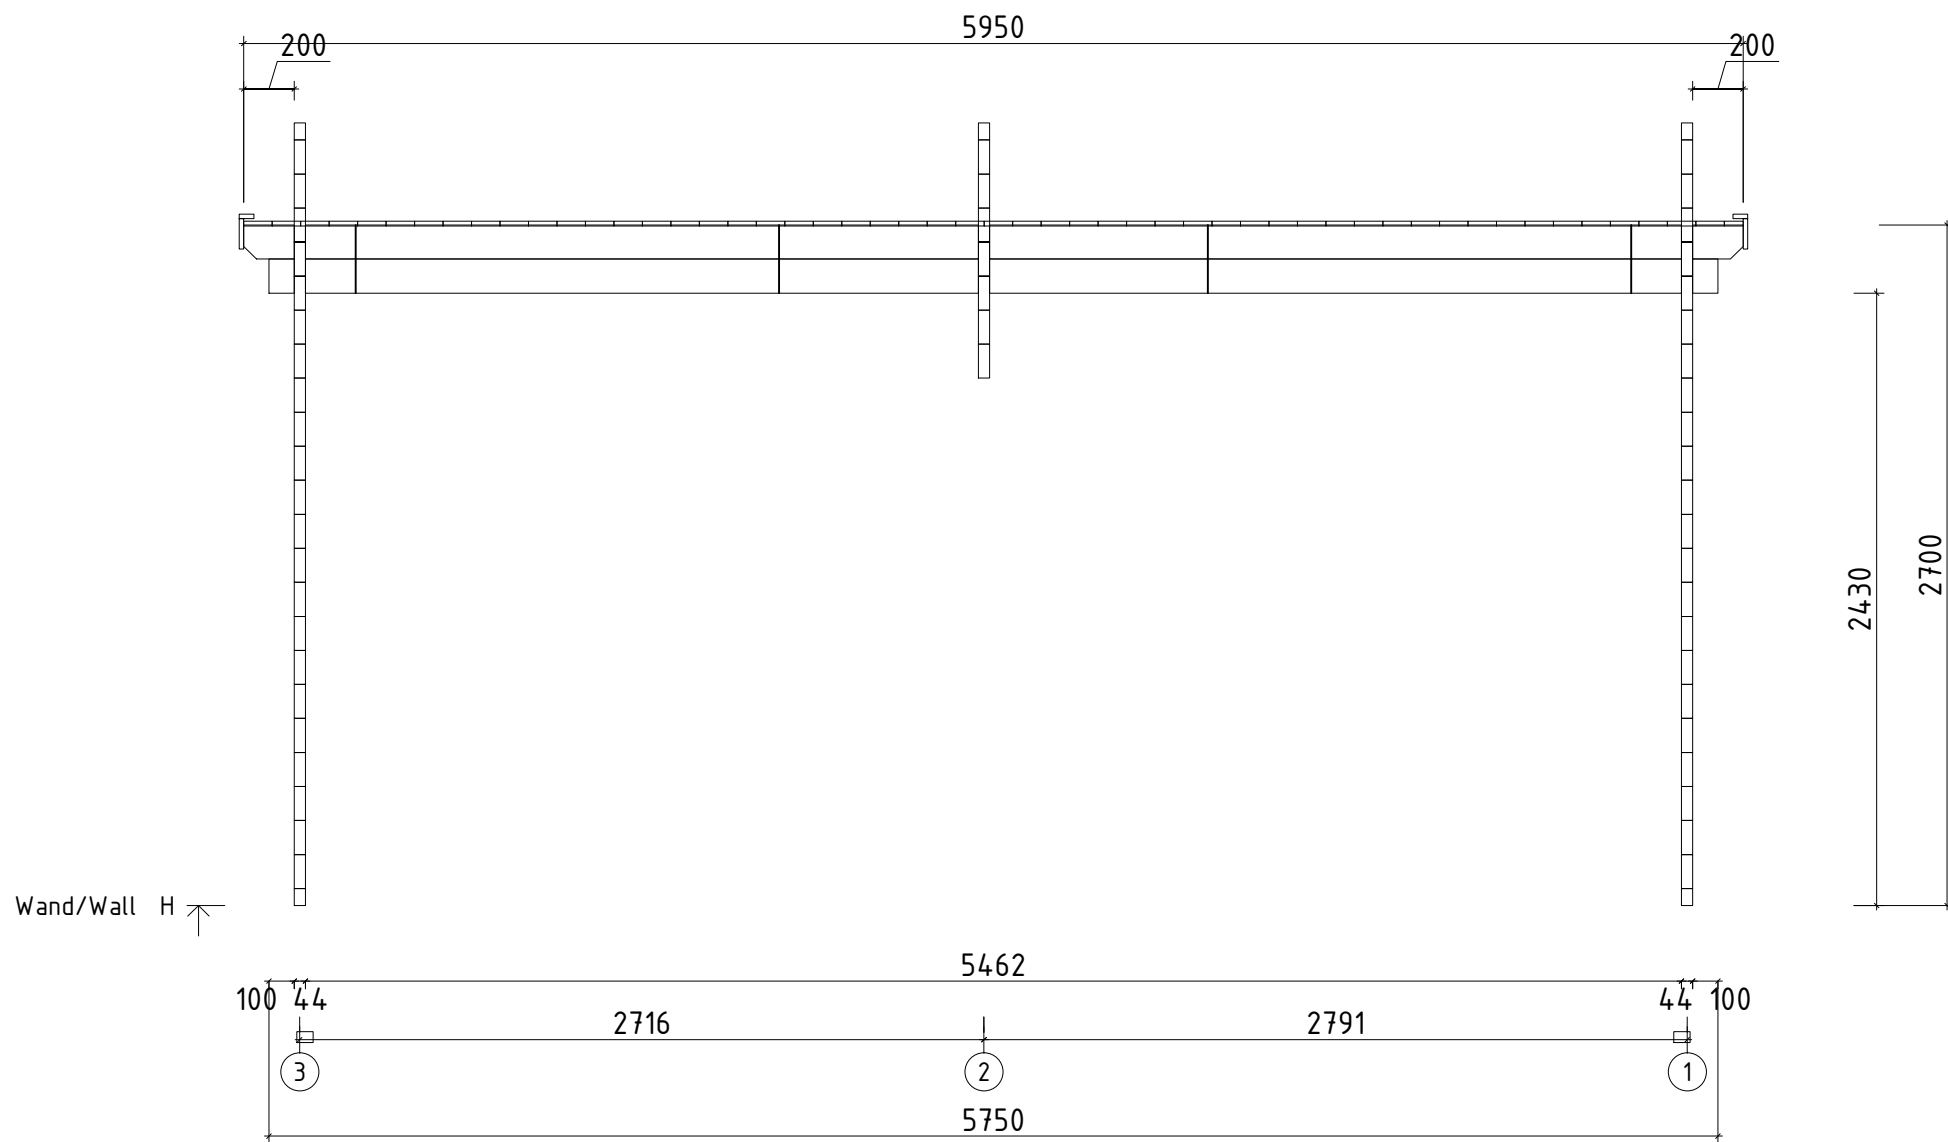


Name	Hansa Garage G 595x575/44		
Zeichnung/Drawing	WAND/WALL H		
Profil/Profile	4.4x13.5	Datum/Date	28.09.2016






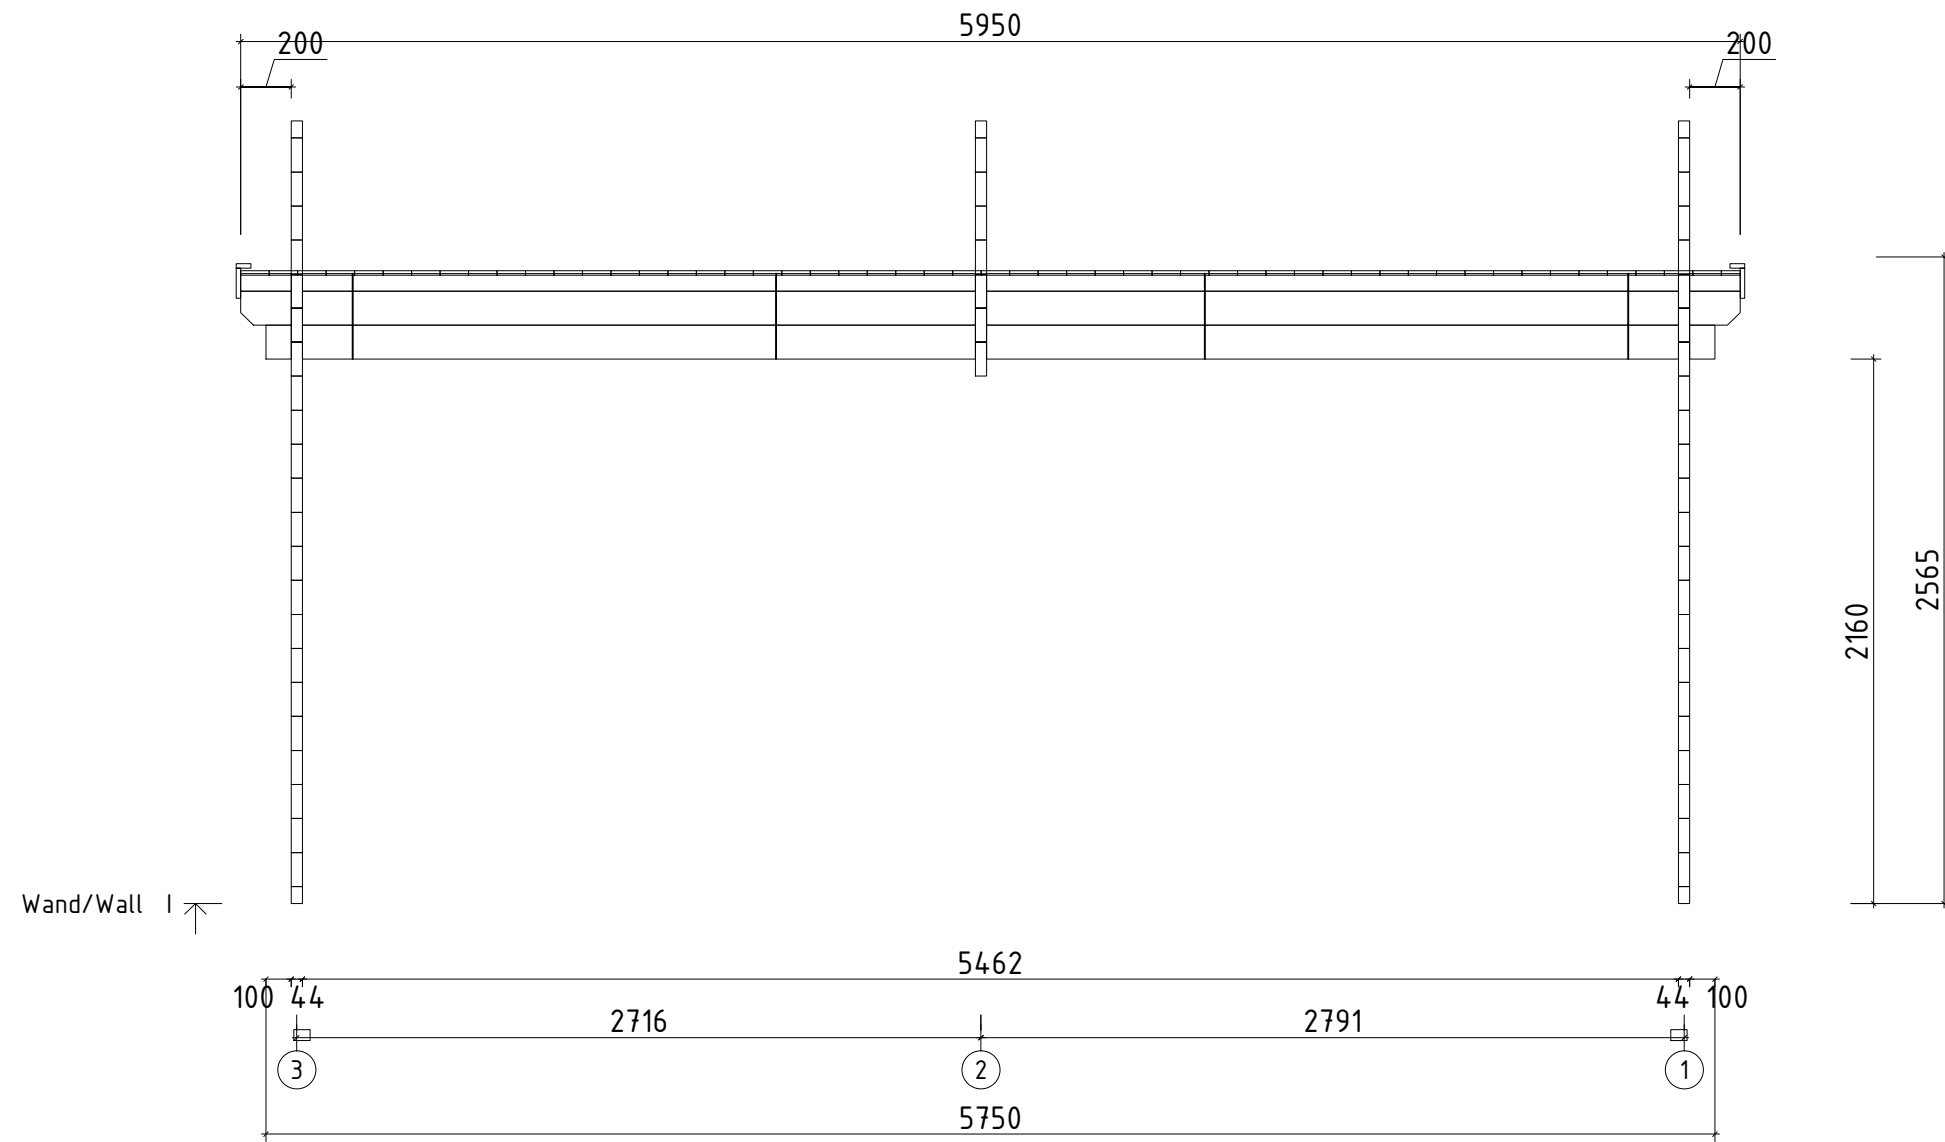


Name	Hansa Garage G 595x575/44		
Zeichnung/Drawing	WAND/WALL I		
Profil/Profile	4.4x13.5	Datum/Date	28.09.2016

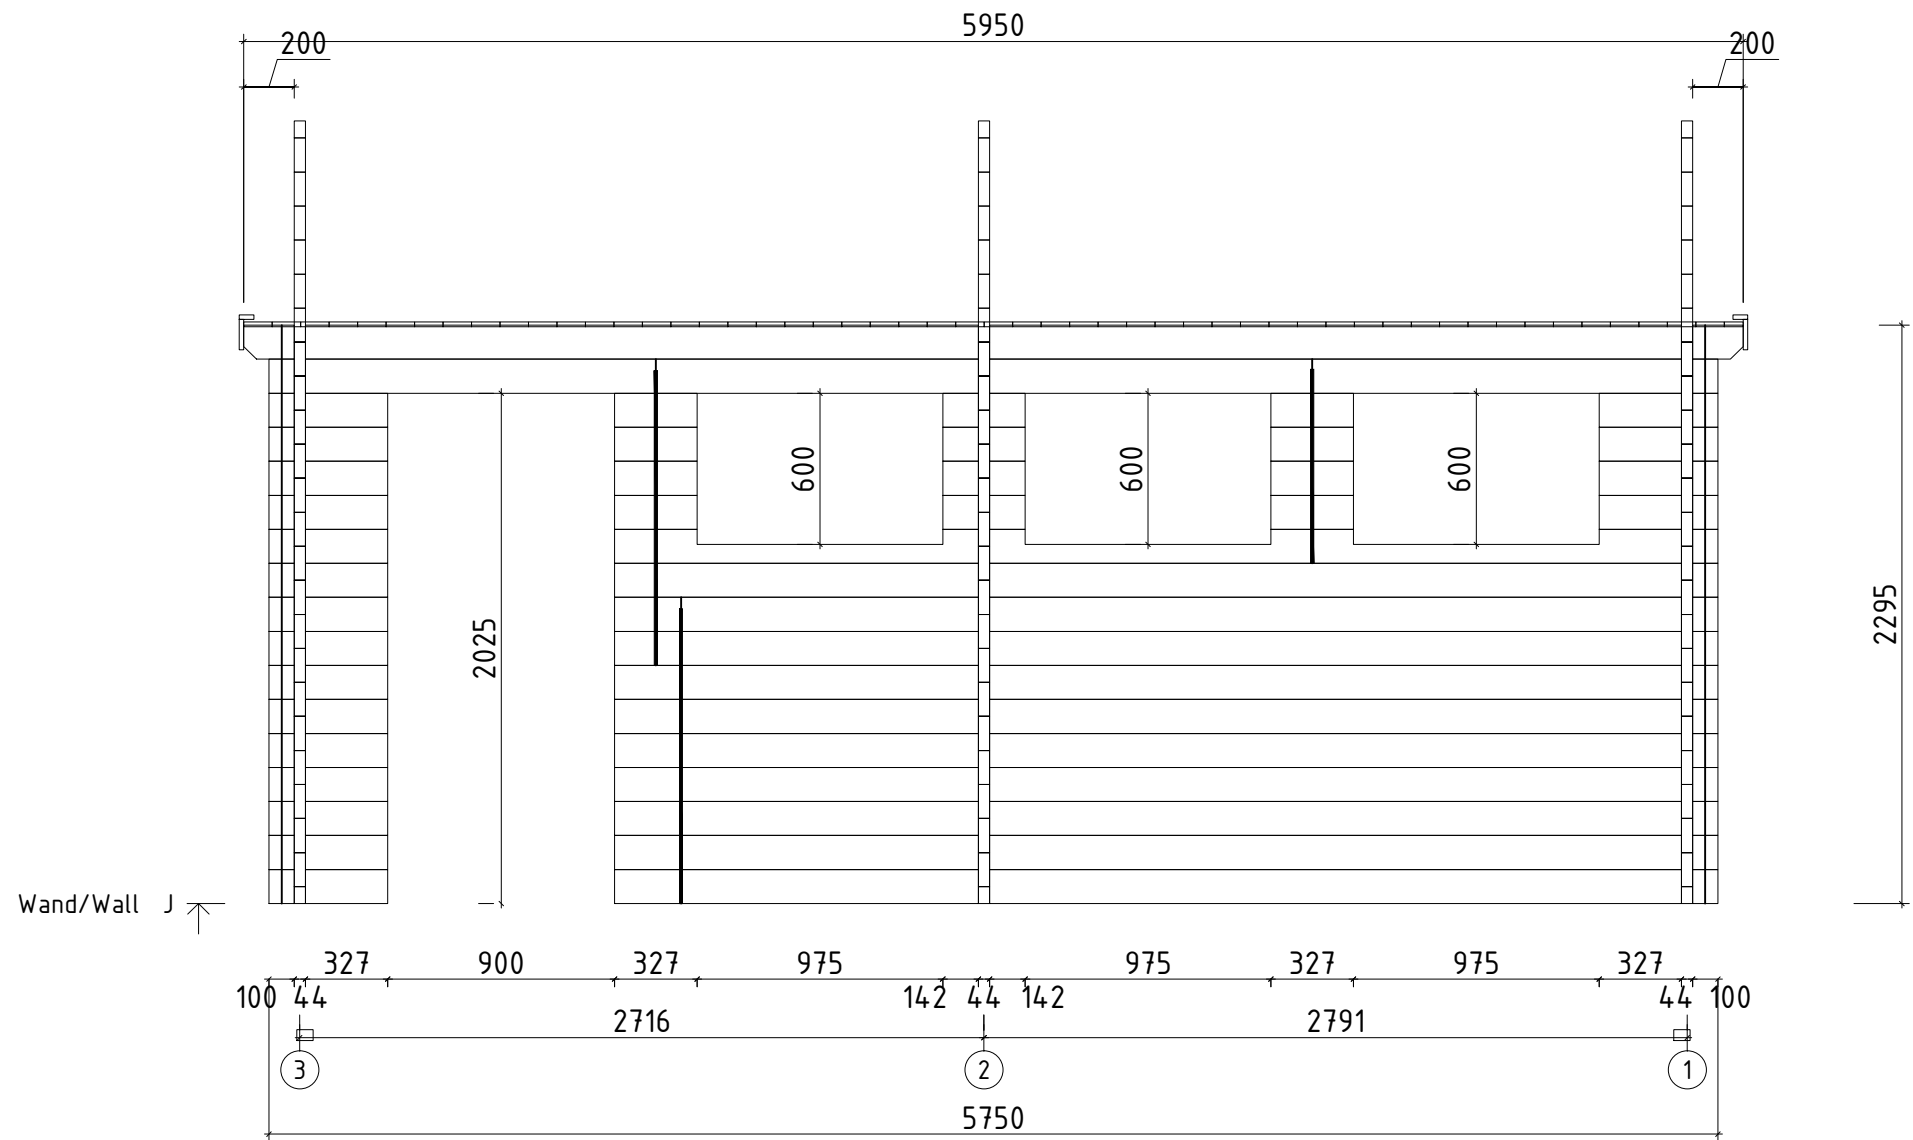


Name	Hansa Garage G 595x575/44		
Zeichnung/Drawing	WAND/WALL J		
Profil/Profile	4.4x13.5	Datum/Date	28.09.2016

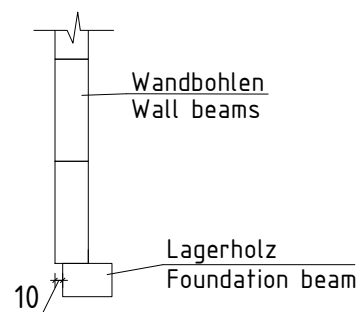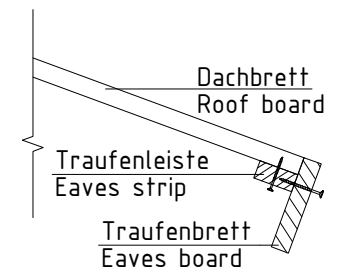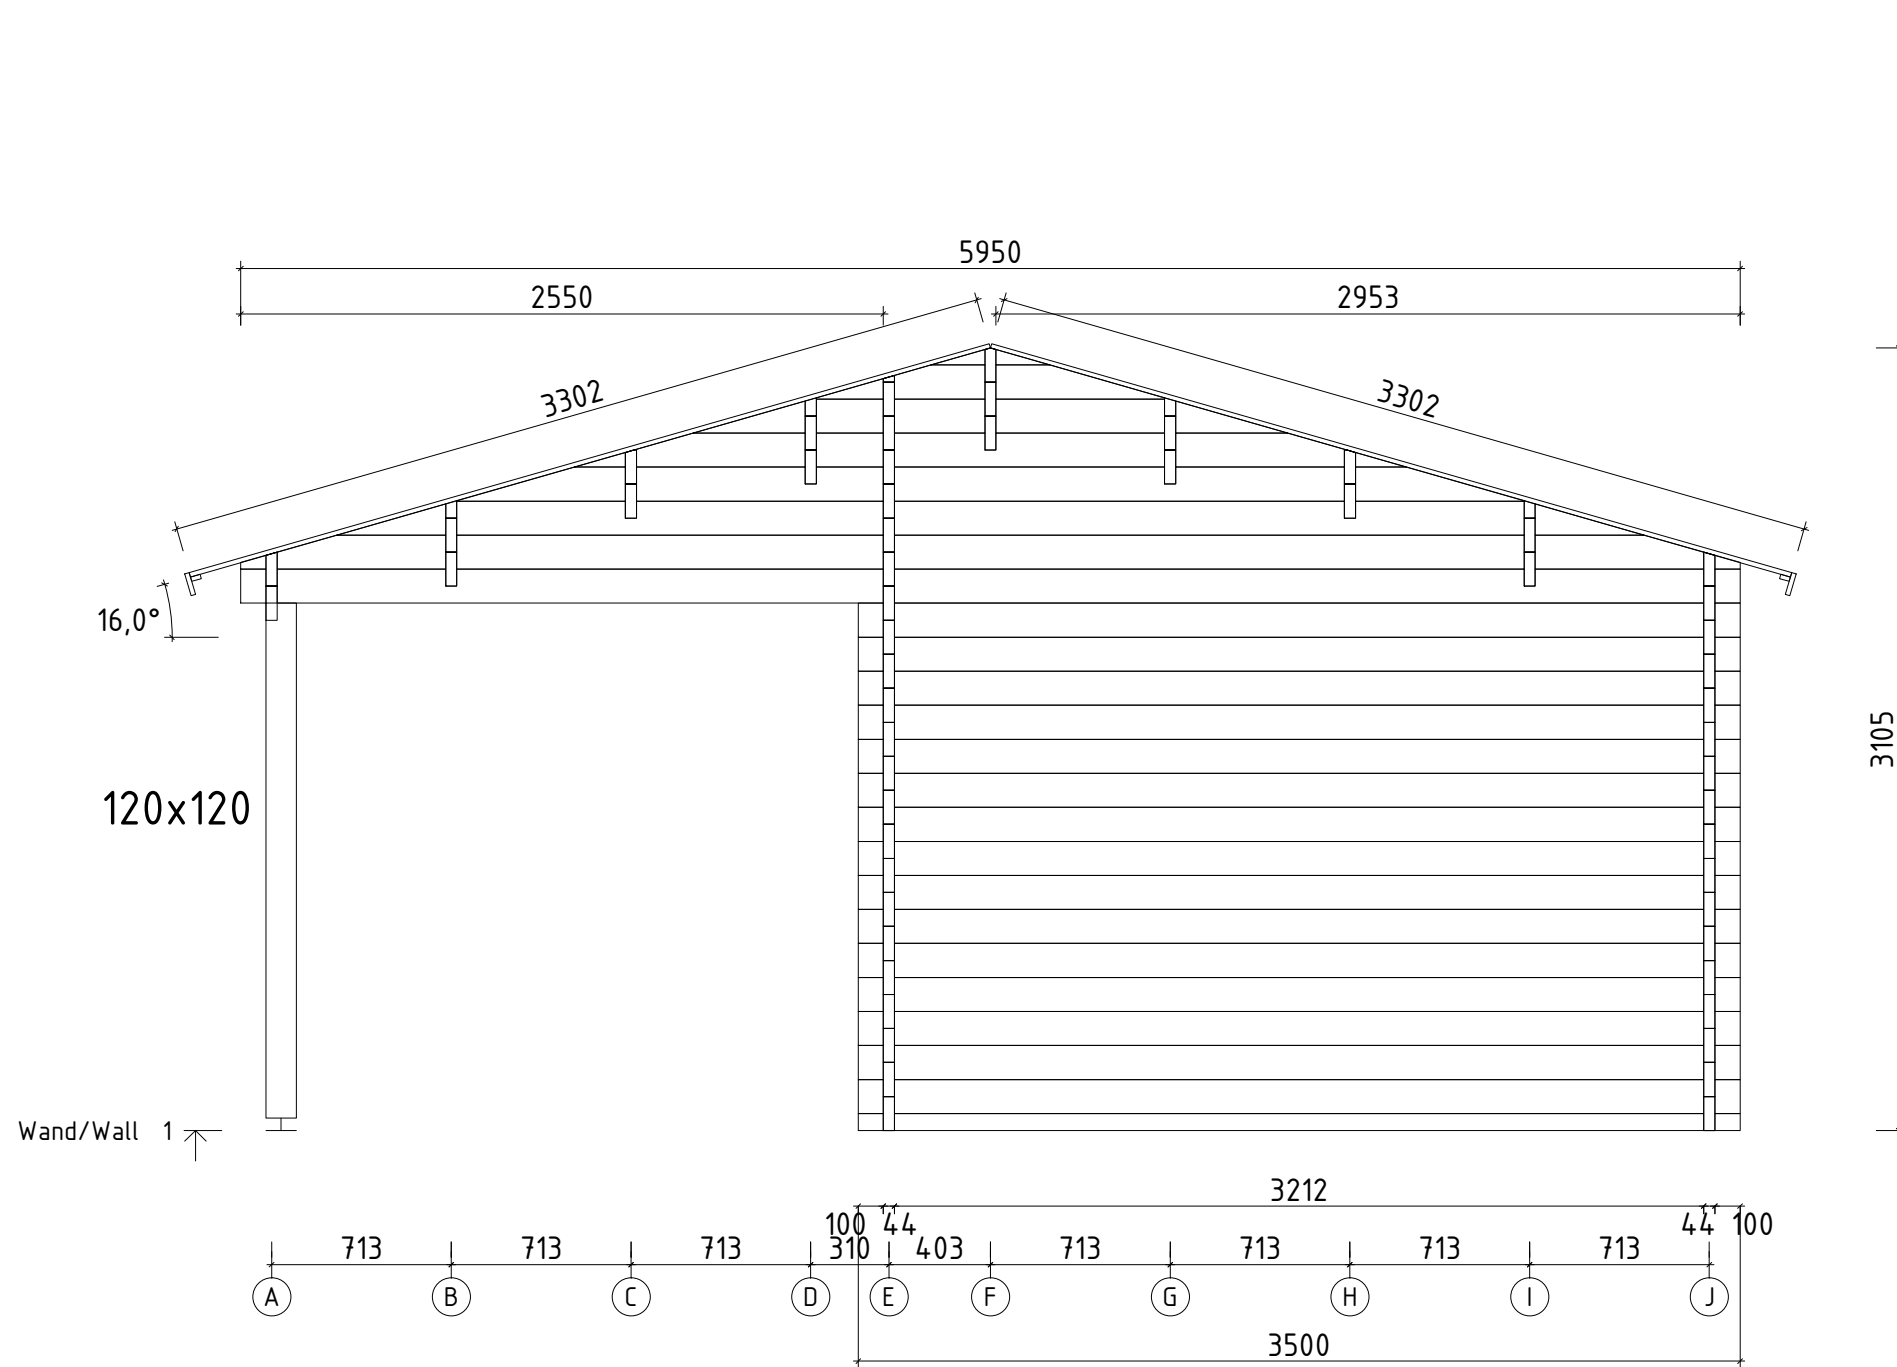

Name	Hansa Garage G 595x575/44		
Zeichnung/Drawing	WAND/WALL 1		
Profil/Profile	4.4x13.5	Datum/Date	28.09.2016

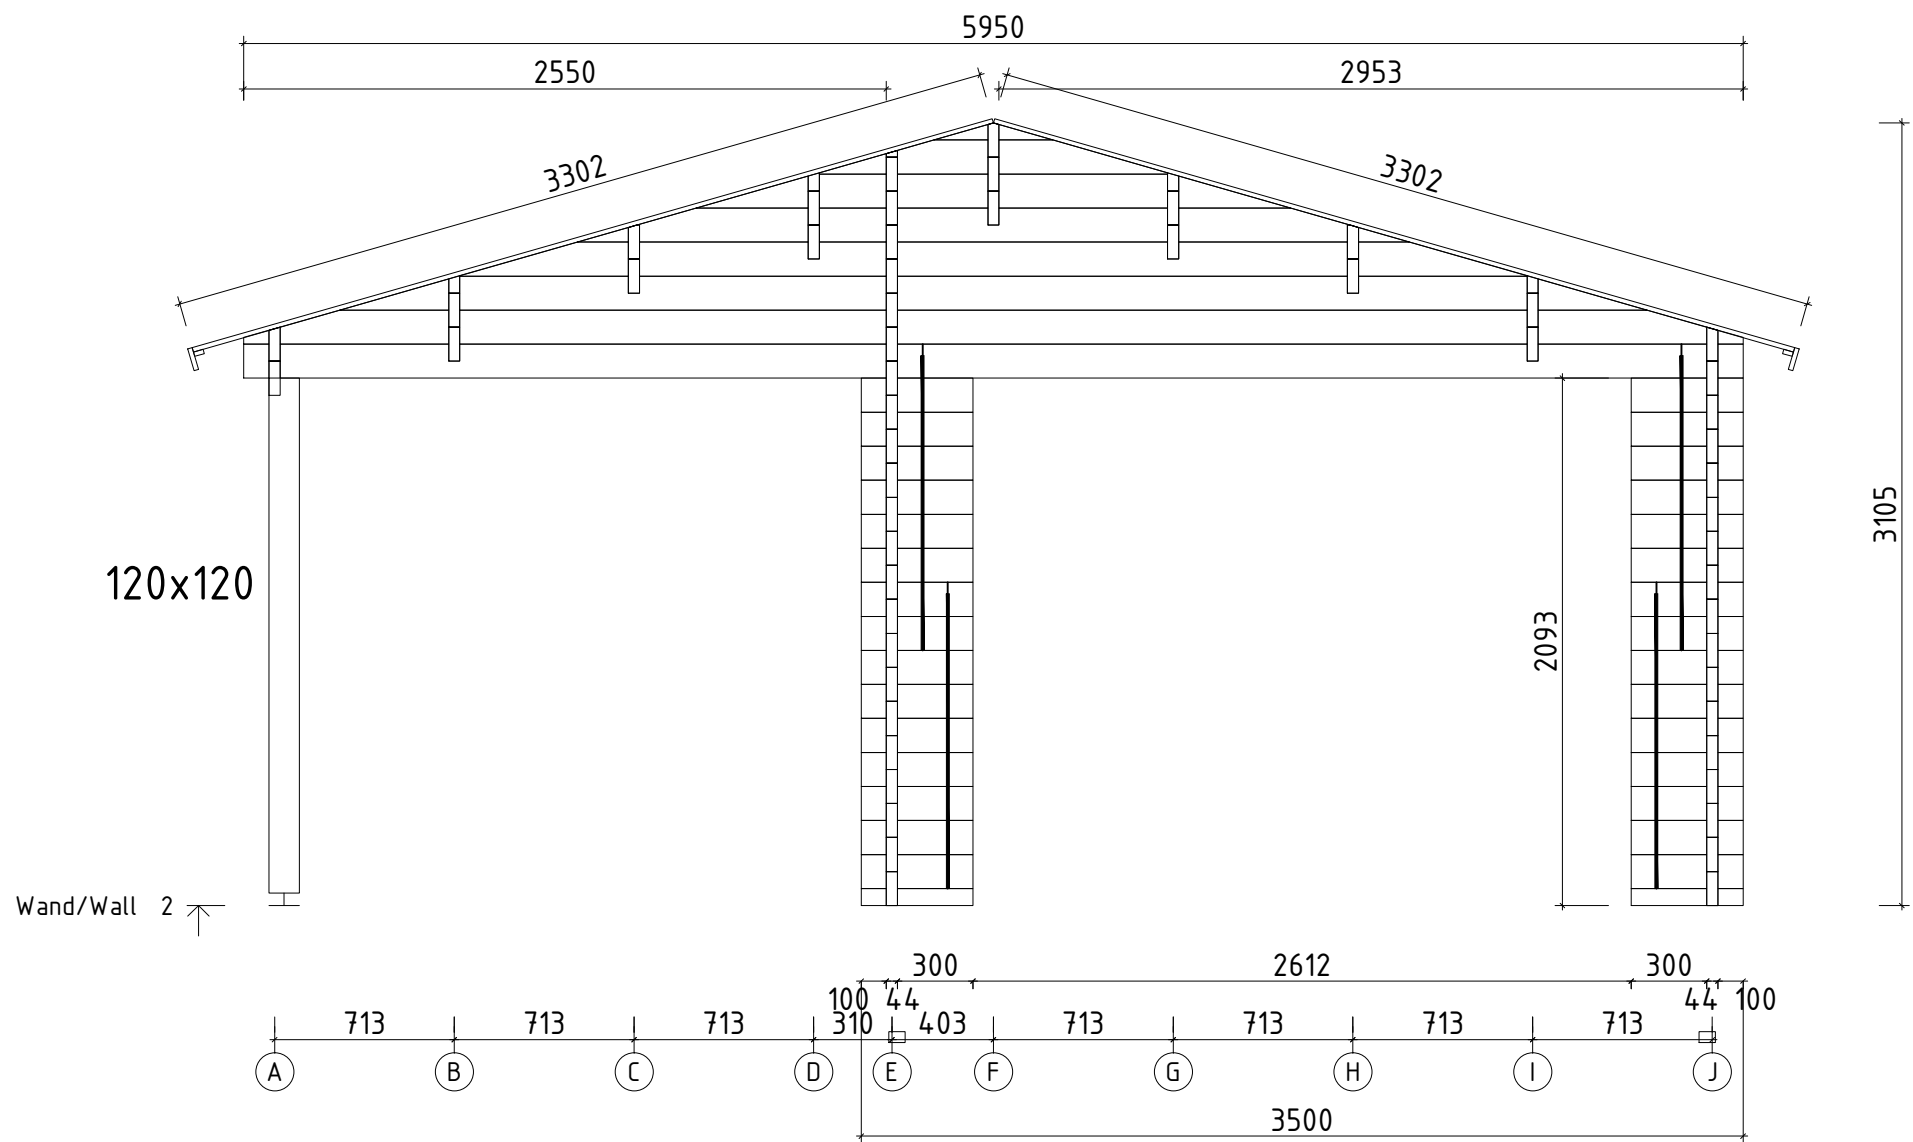

Name	Hansa Garage G 595x575/44		
Zeichnung/Drawing	WAND/WALL 2		
Profil/Profile	4.4x13.5	Datum/Date	28.09.2016

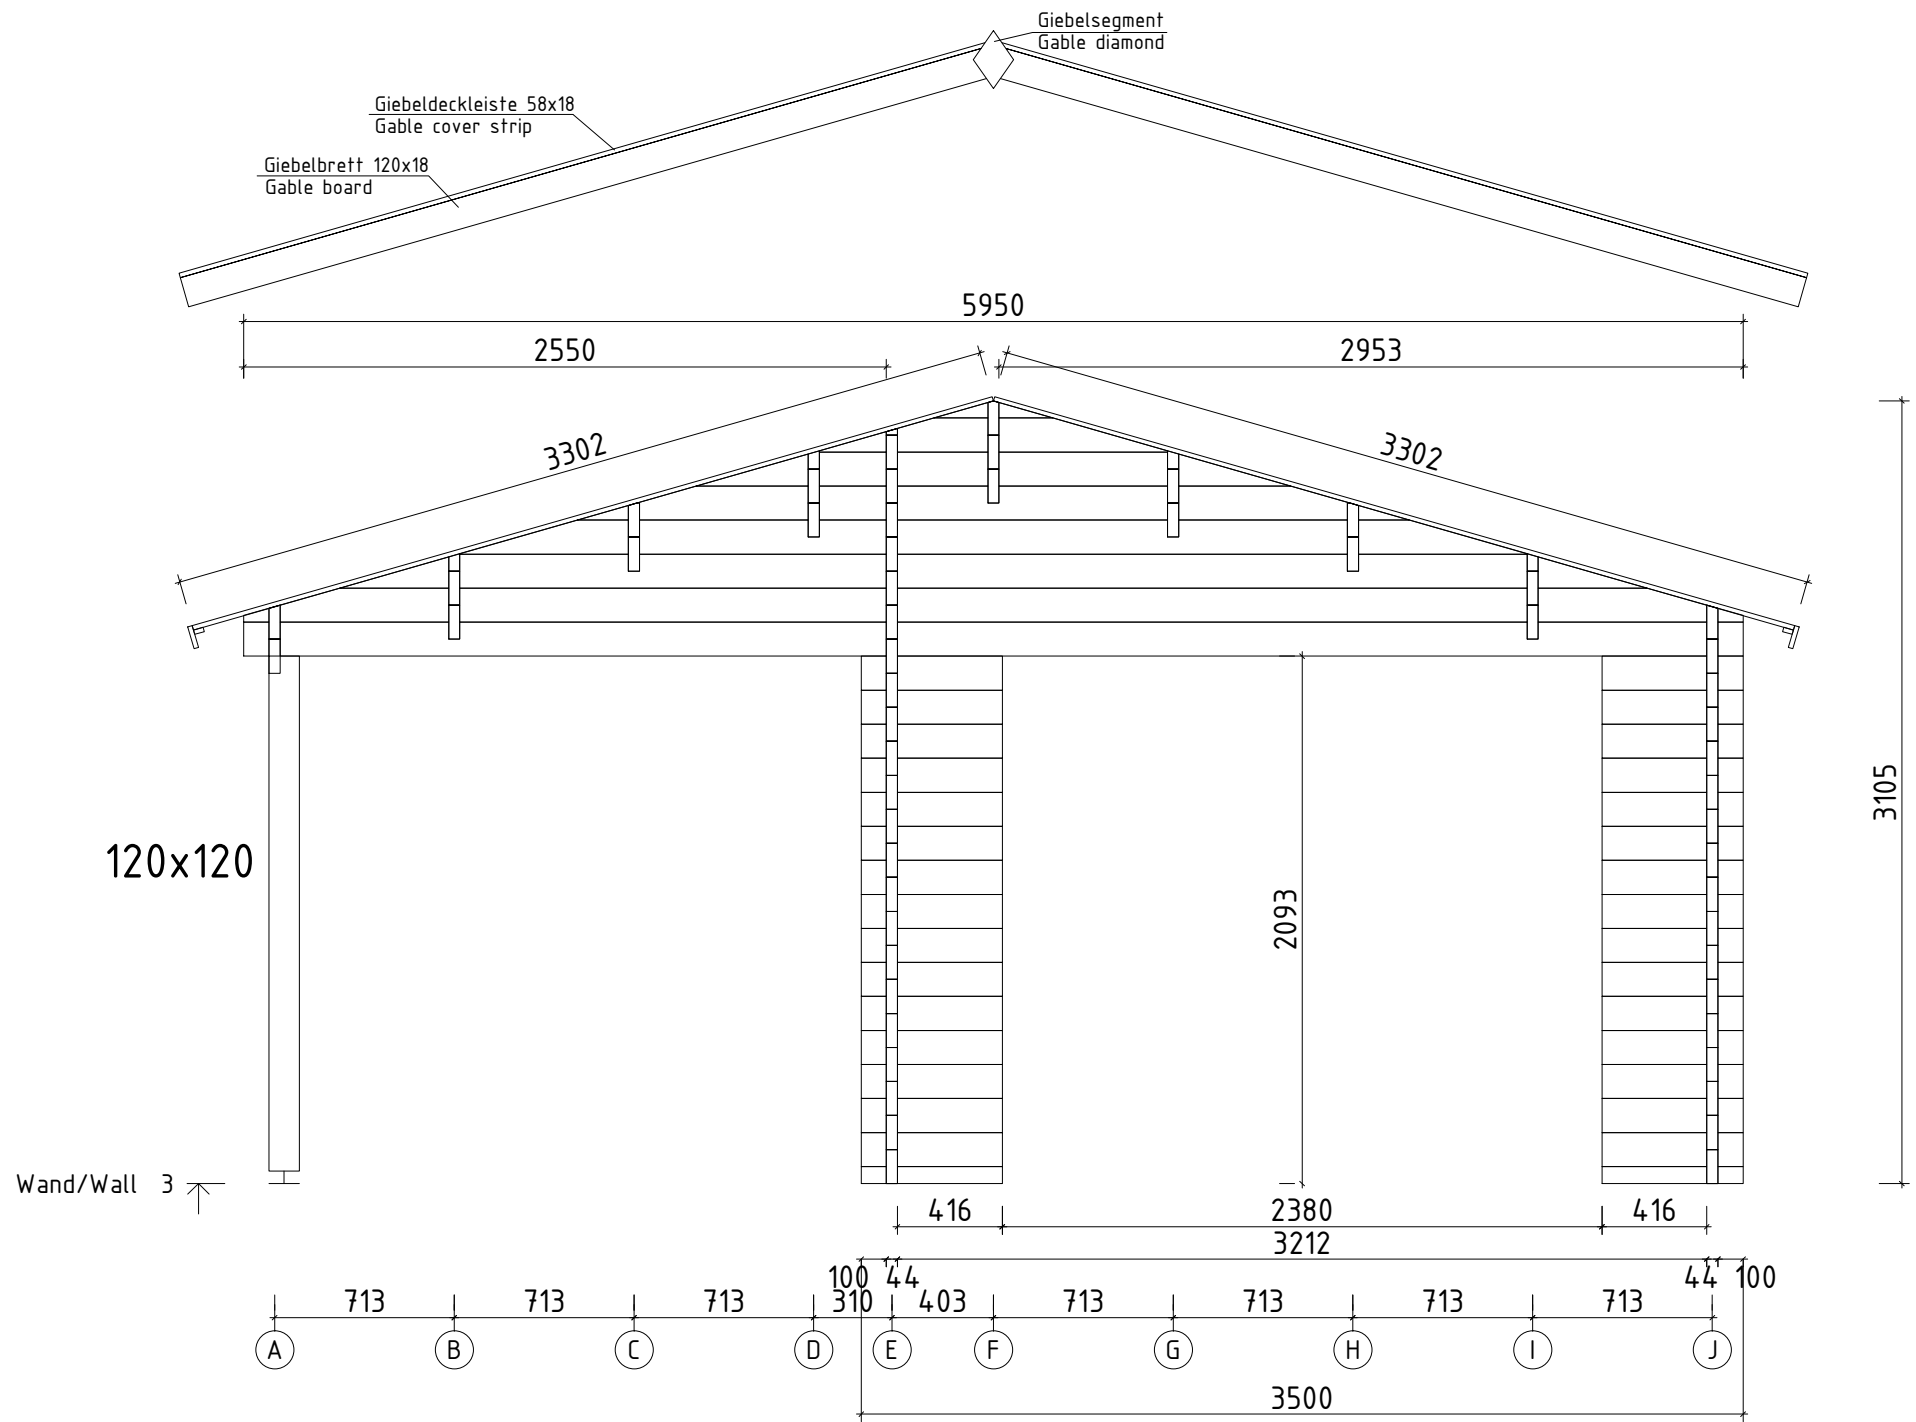

Name	Hansa Garage G 595x575/44		
Zeichnung/Drawing	WAND/WALL 3		
Profil/Profile	4.4x13.5	Datum/Date	28.09.2016