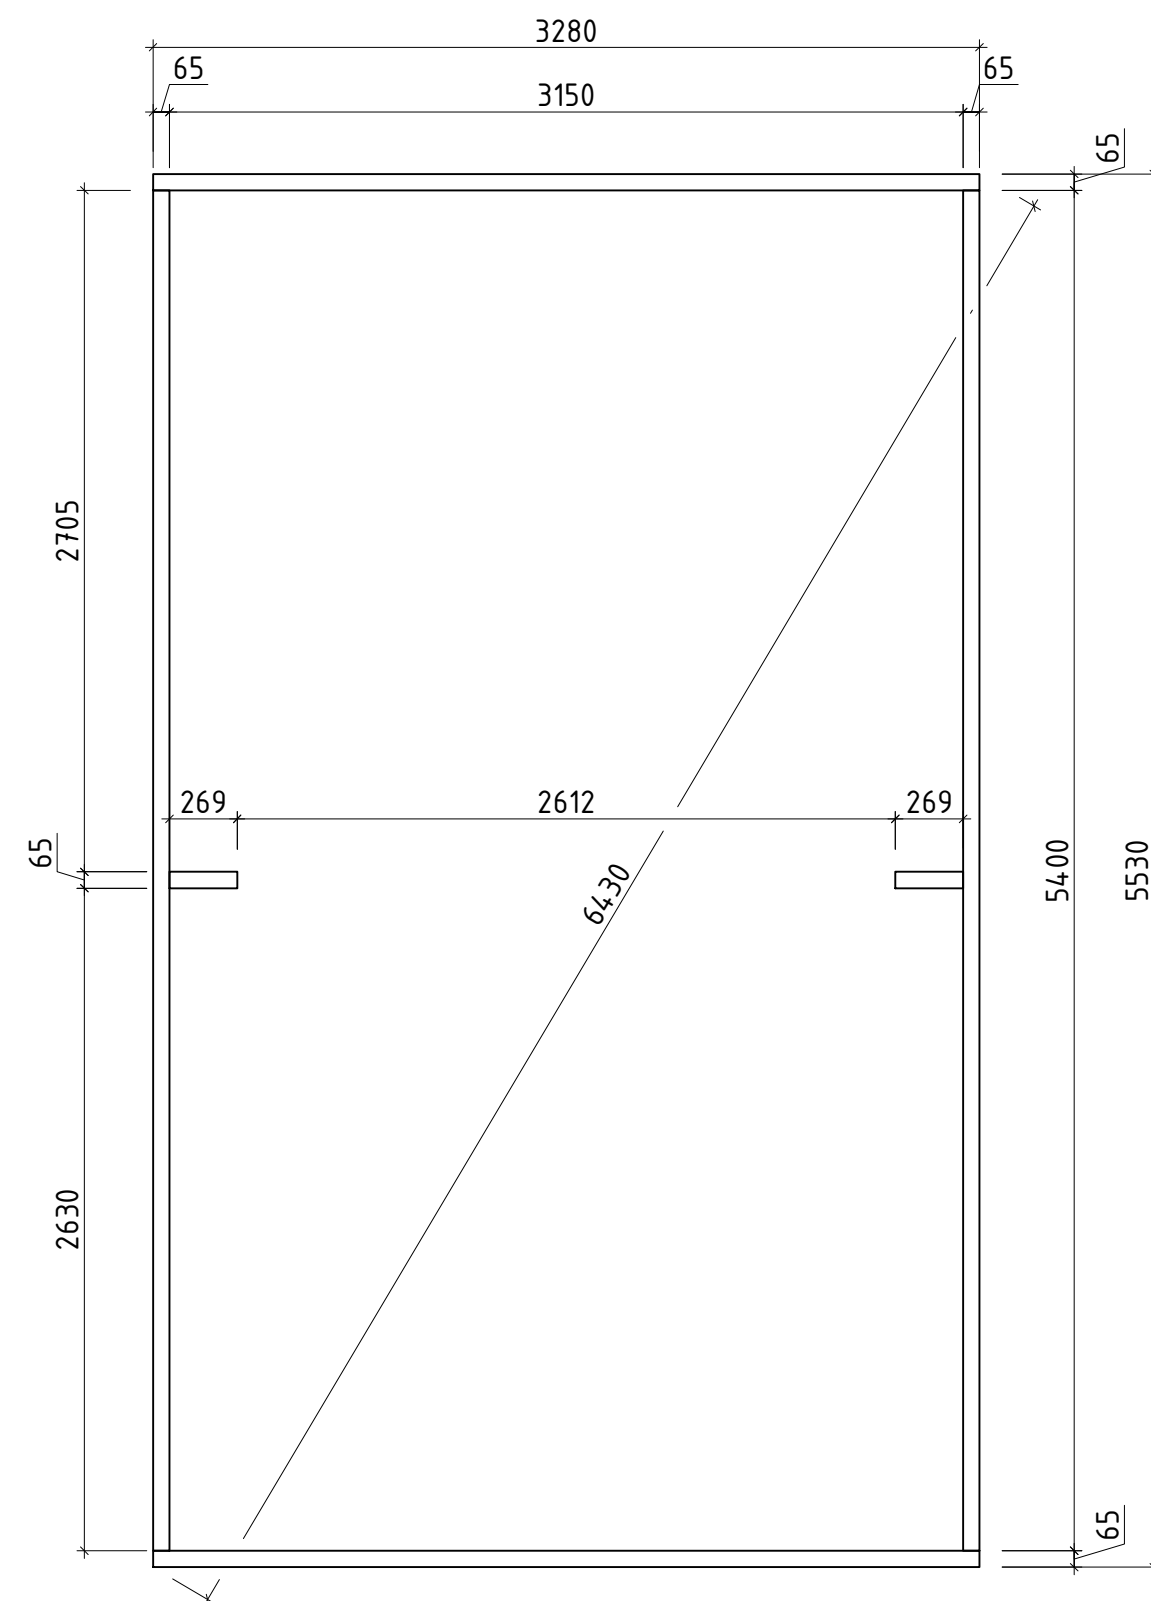
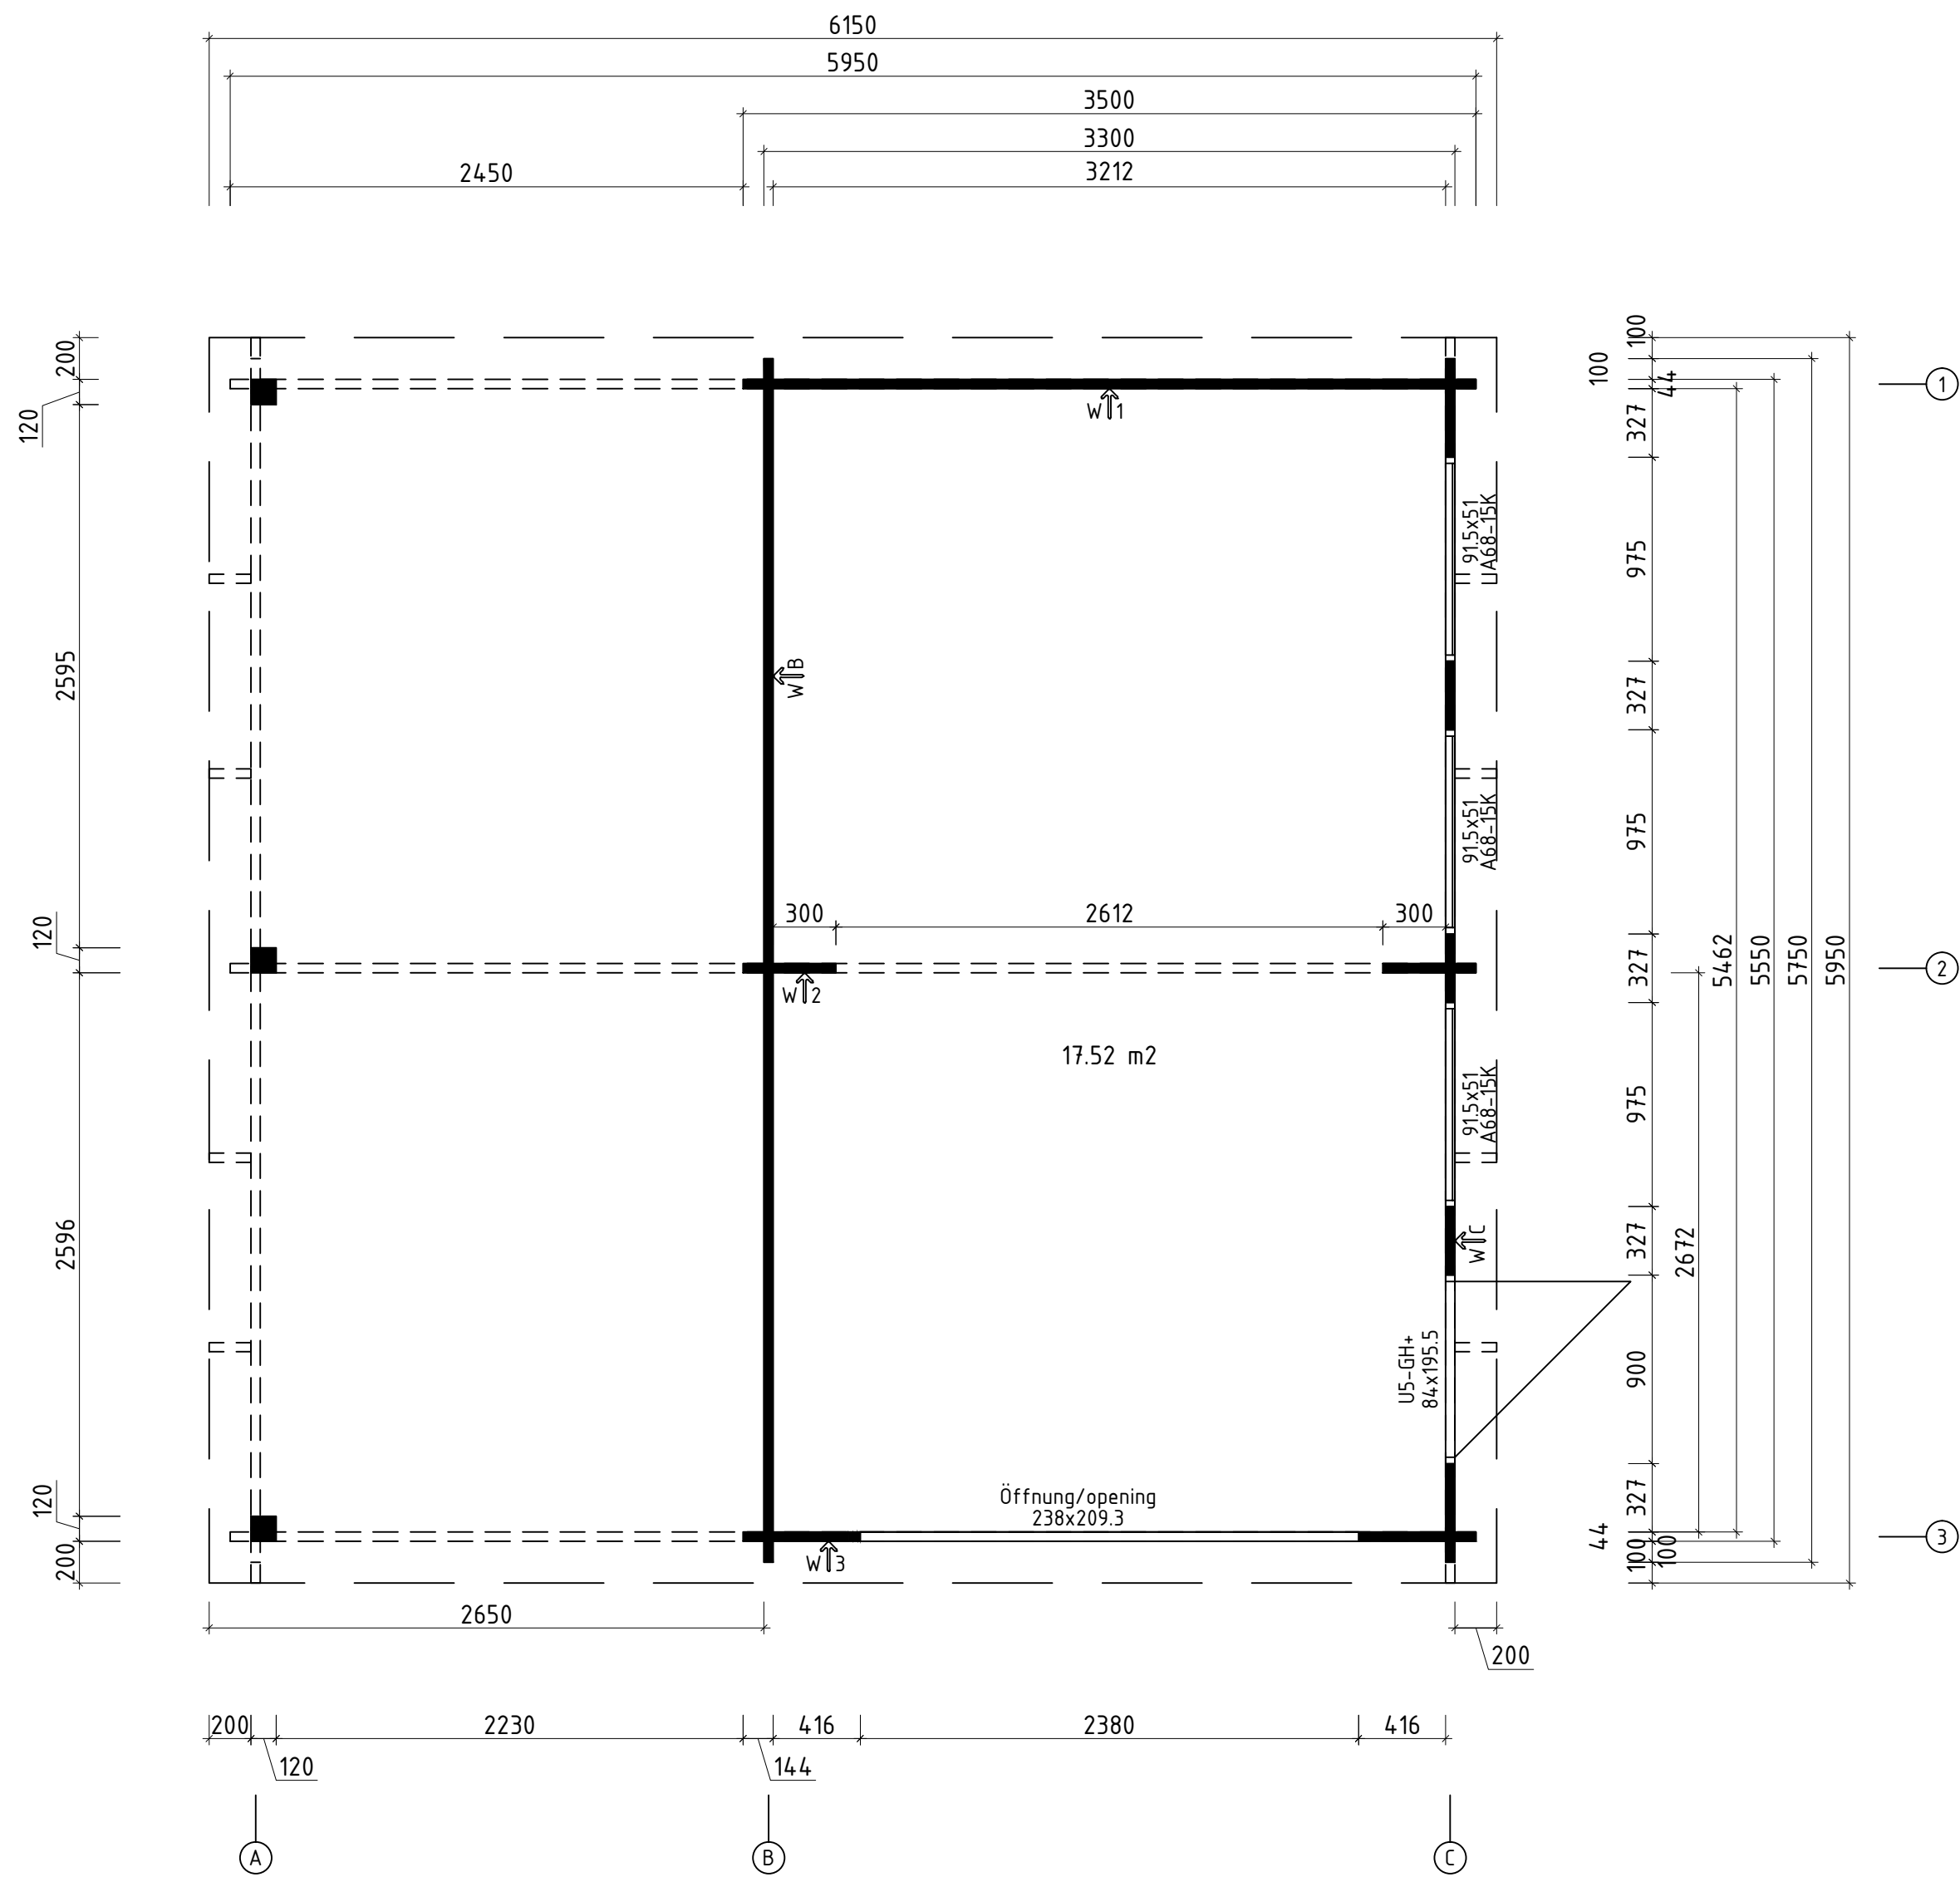


Name	Hansa Garage H 595x575/44		
Zeichnung/Drawing	Grundplan;Plan, Lagerholzplan;Foundation beams		
Profil/Profile	4.4x13.5	Datum/Date	28.09.2016