




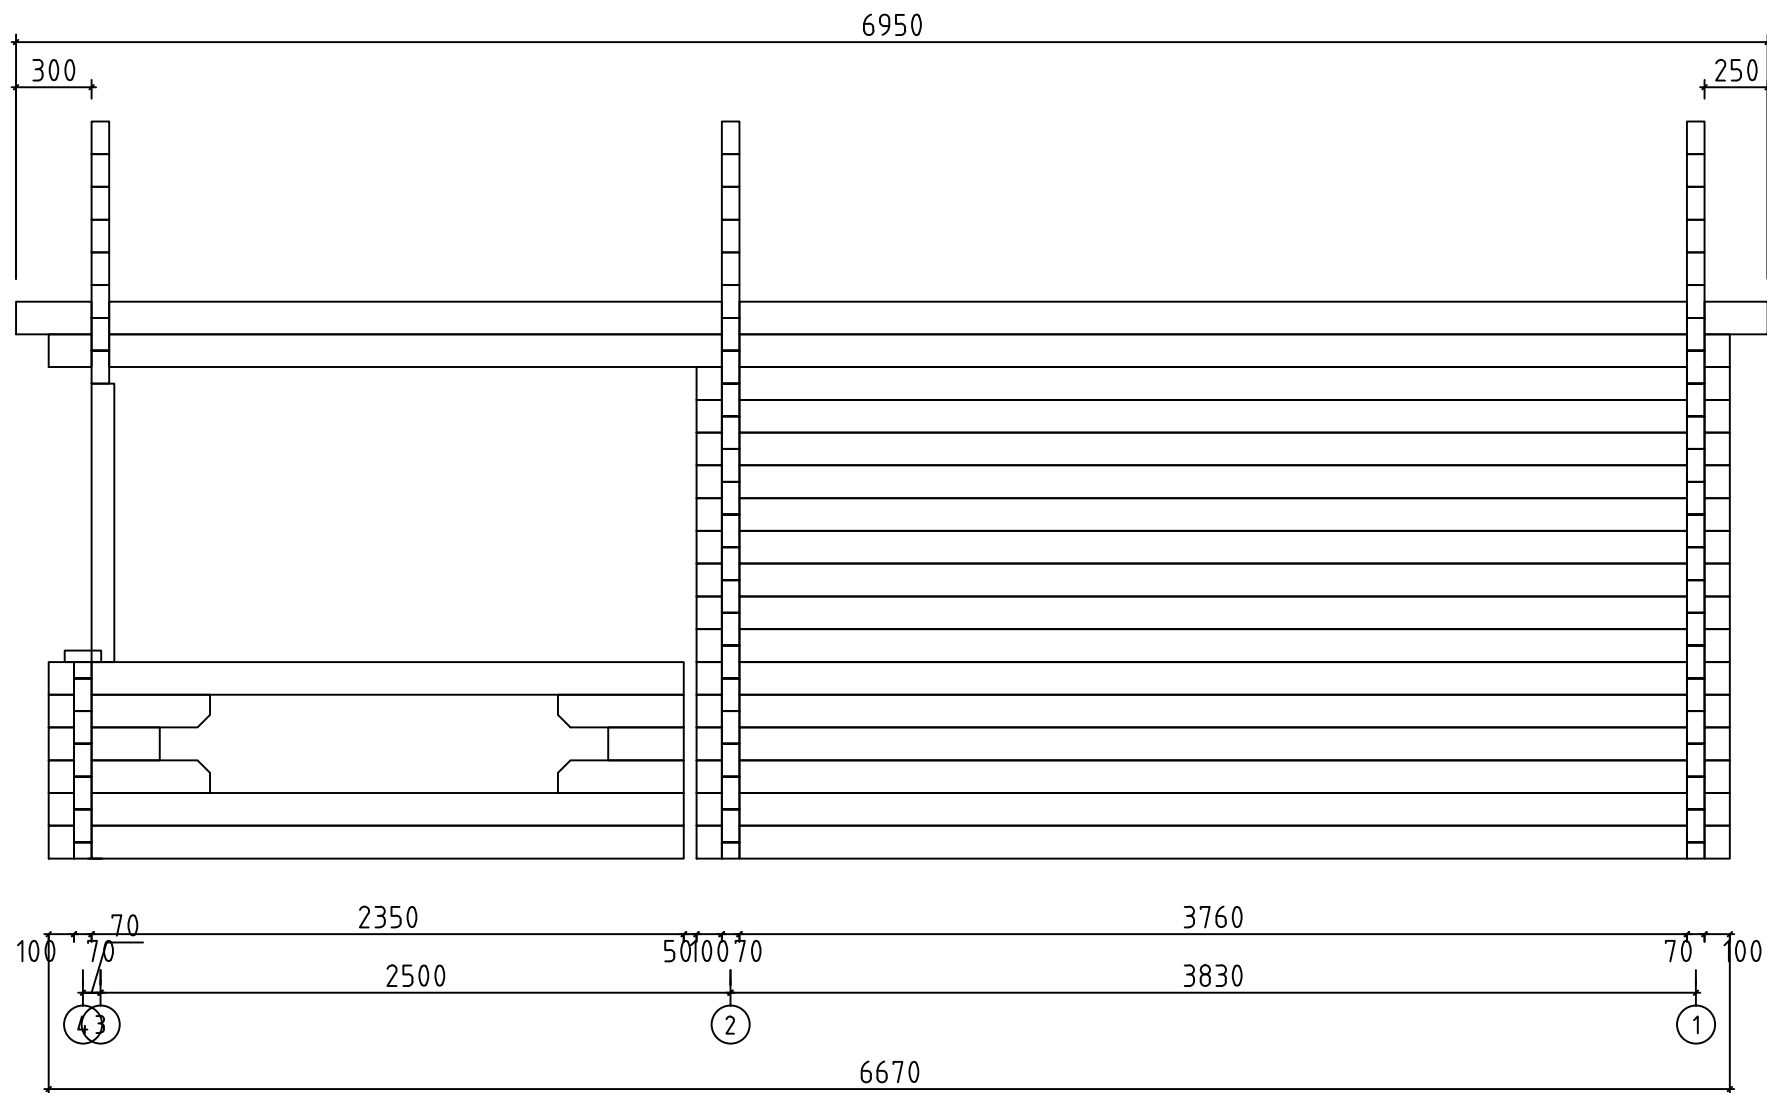


Skara A 534x410/70

WAND A

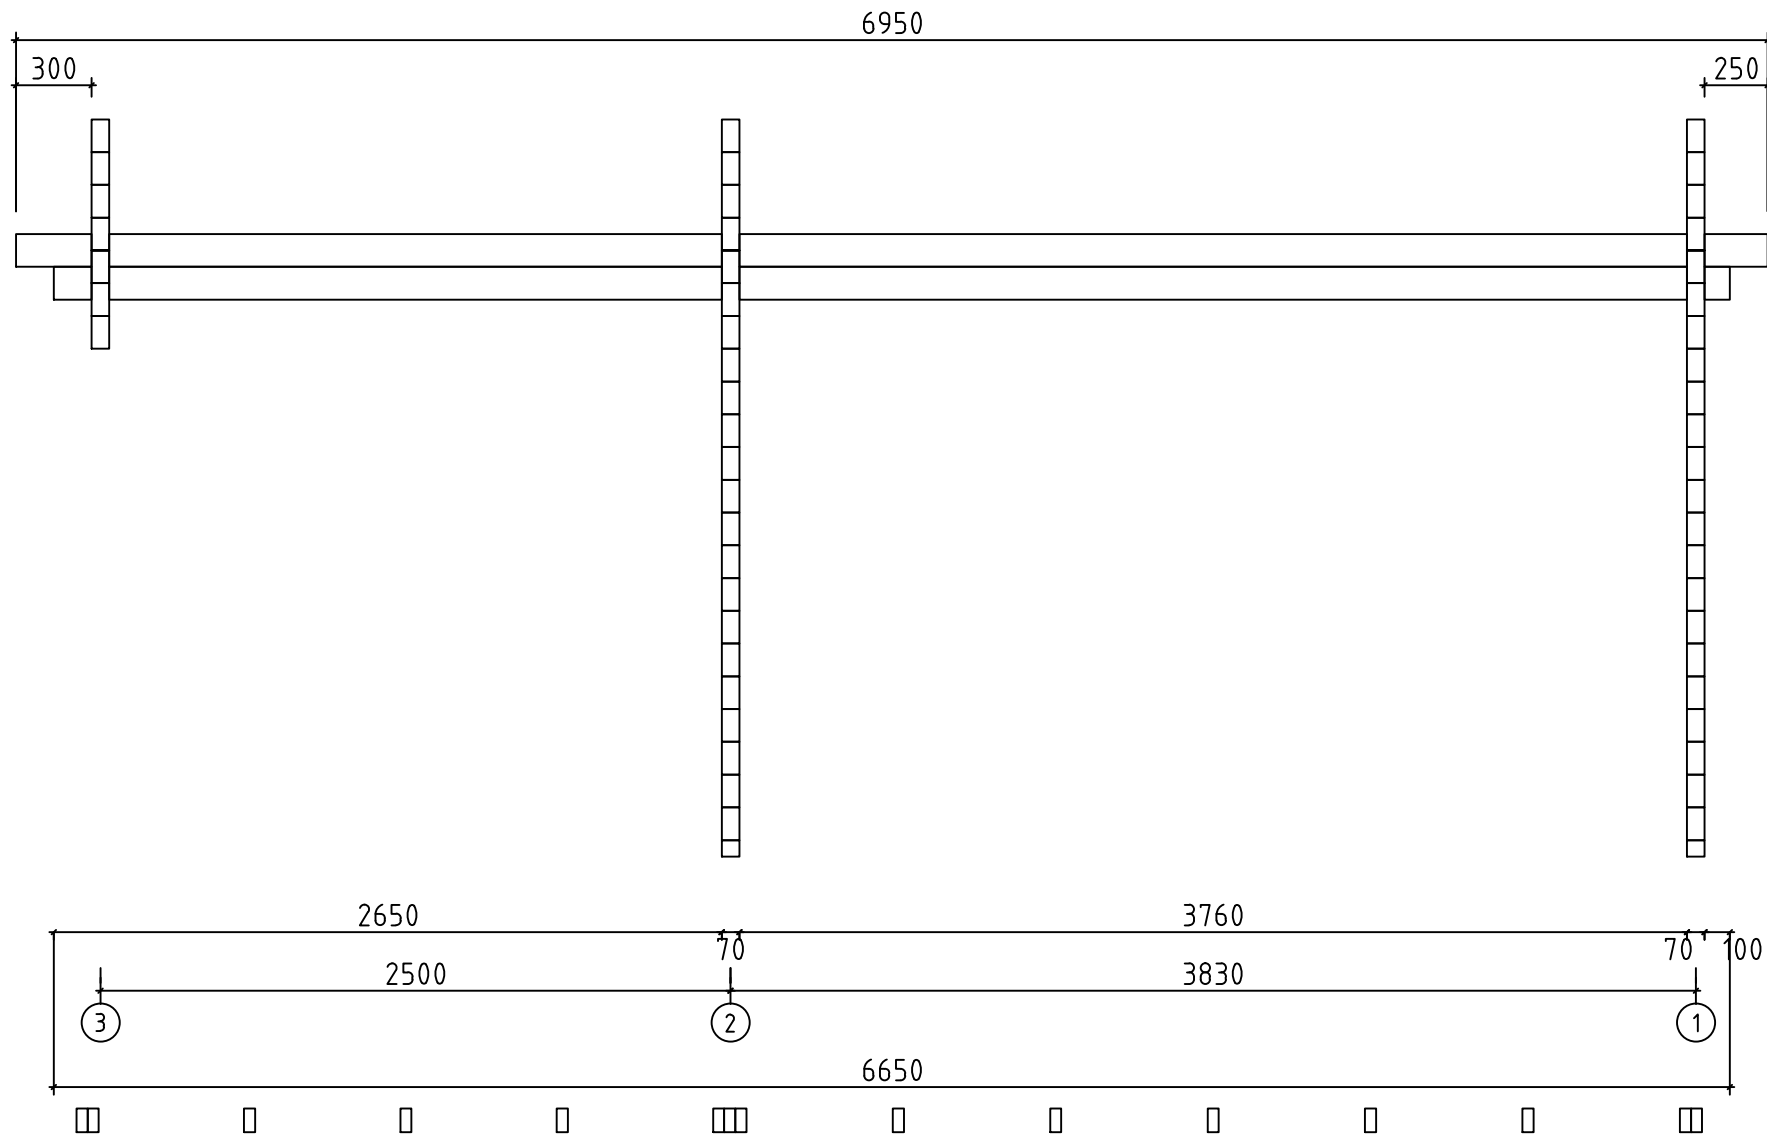


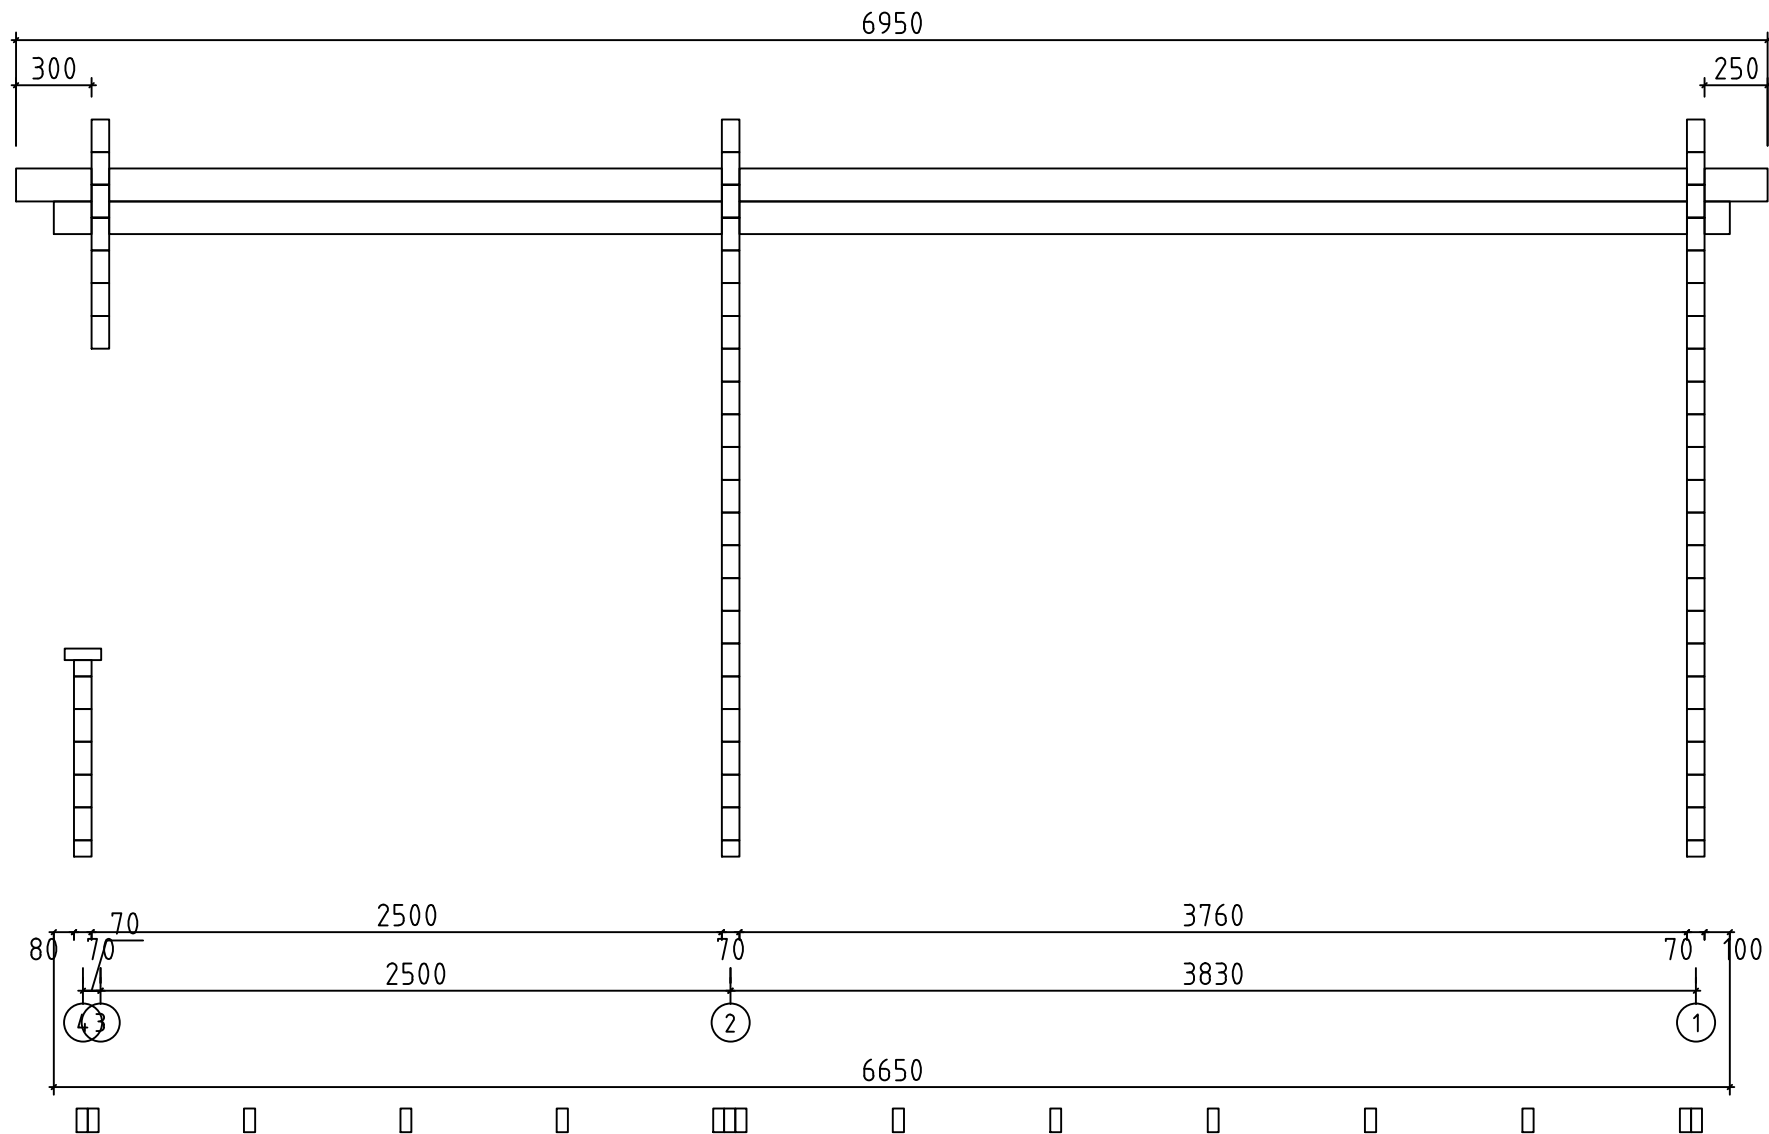

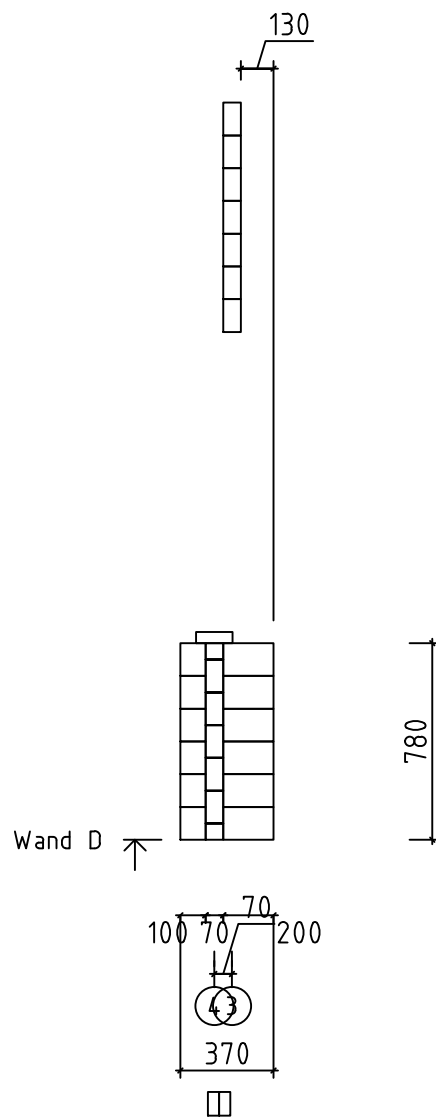

Skara A 534x410/70


WAND D

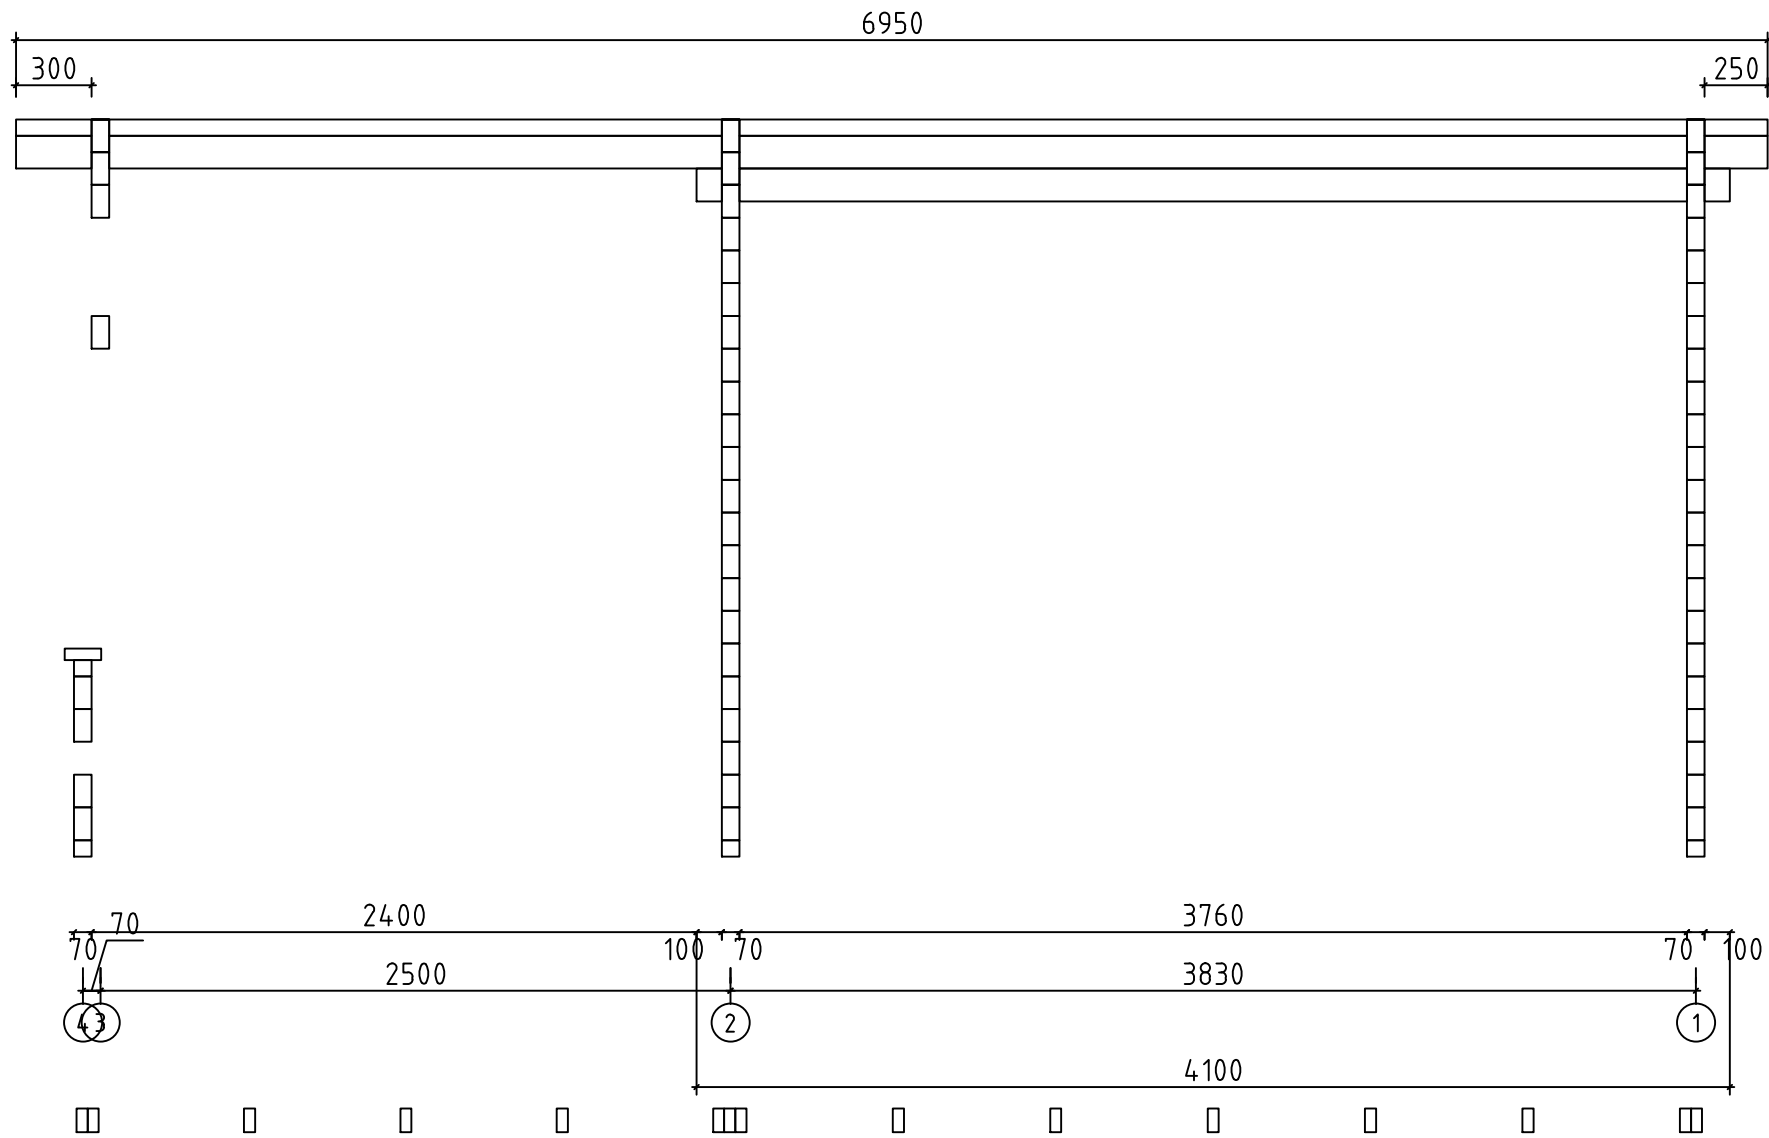

Wand E

Skara A 534x410/70


WAND E

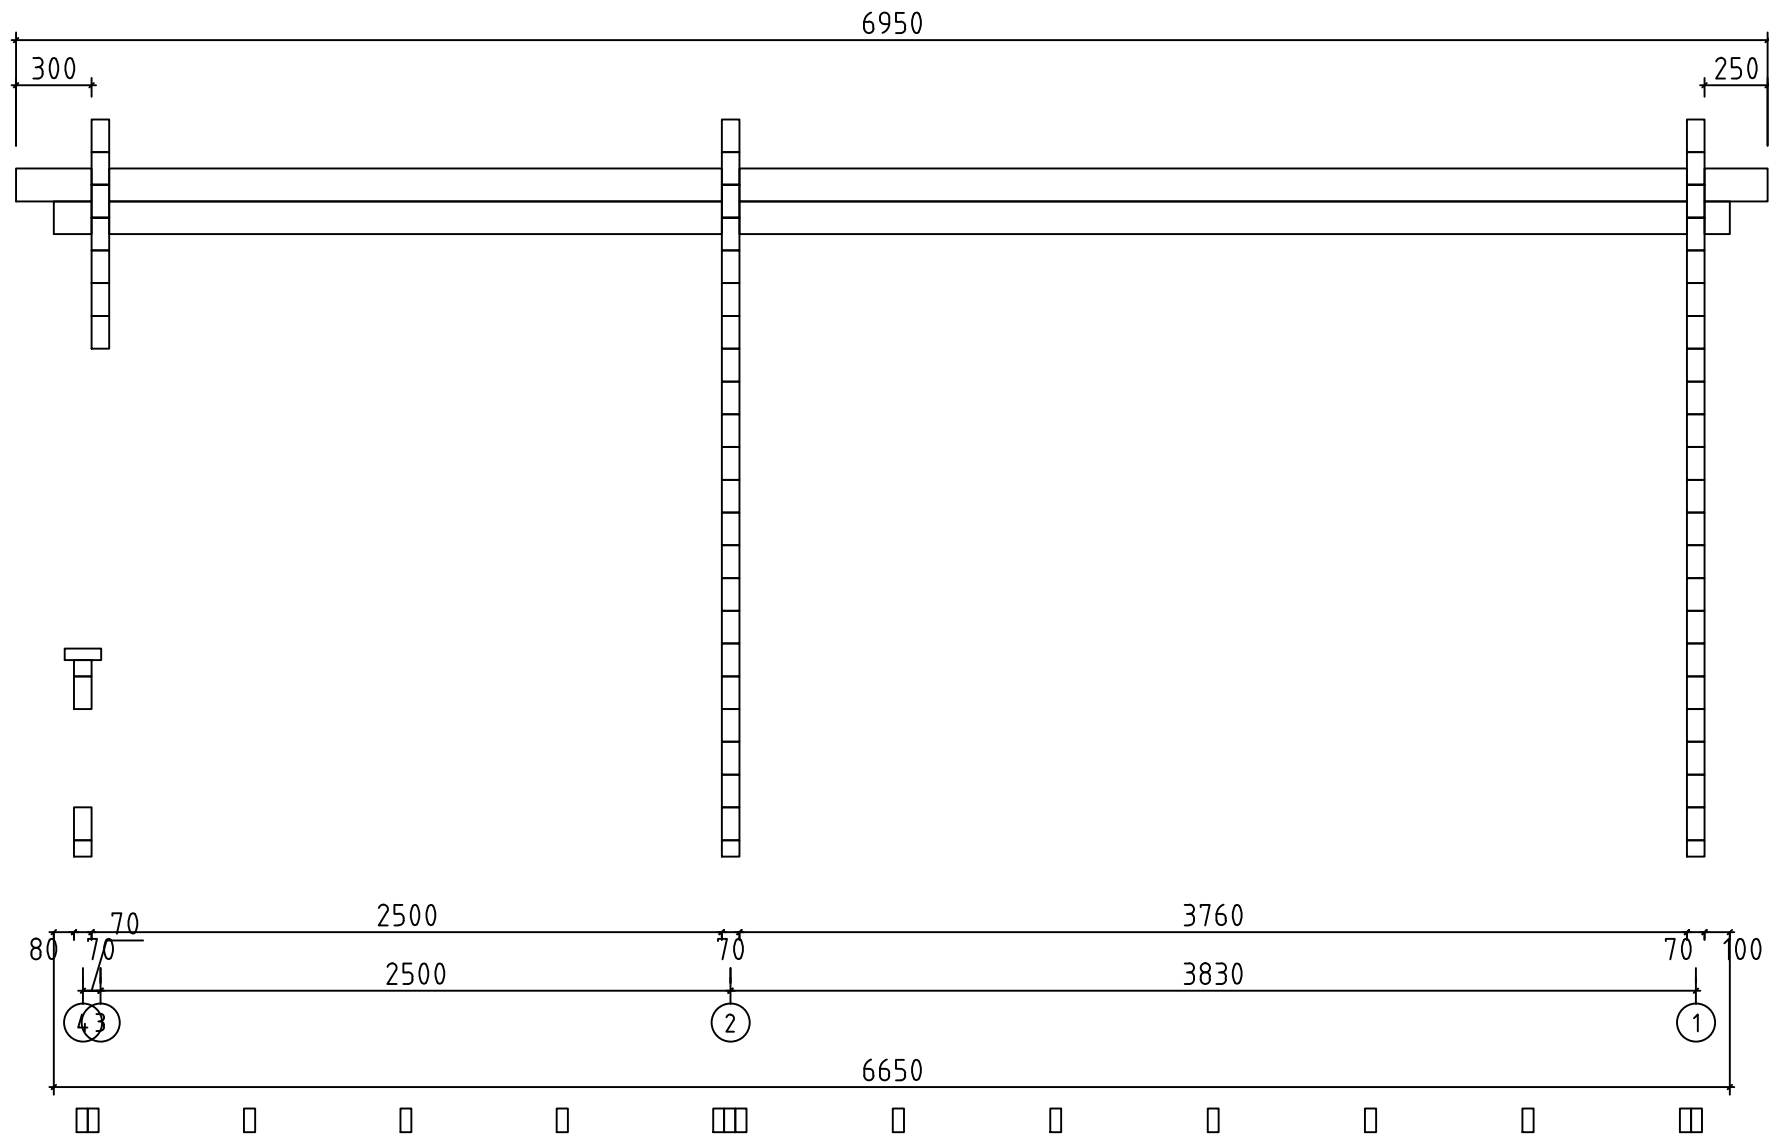


Wand F

Skara A 534x410/70

WAND F

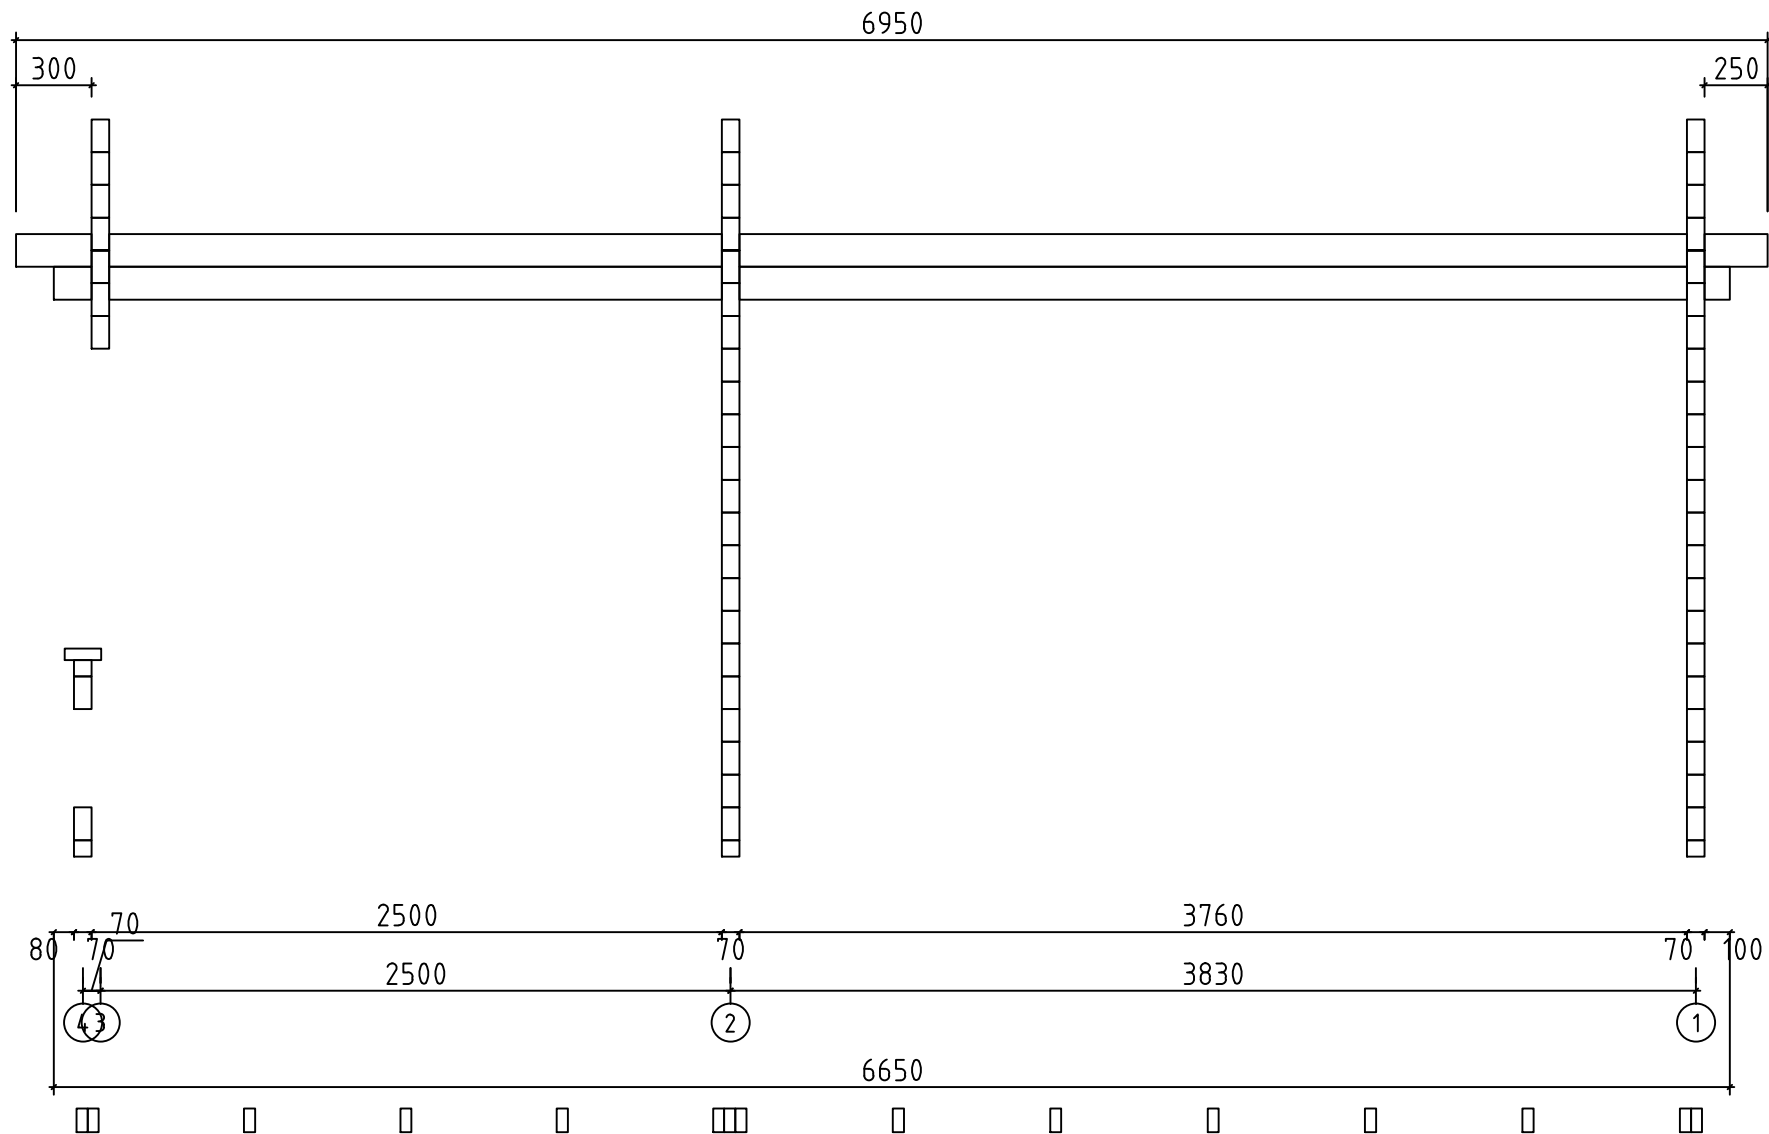

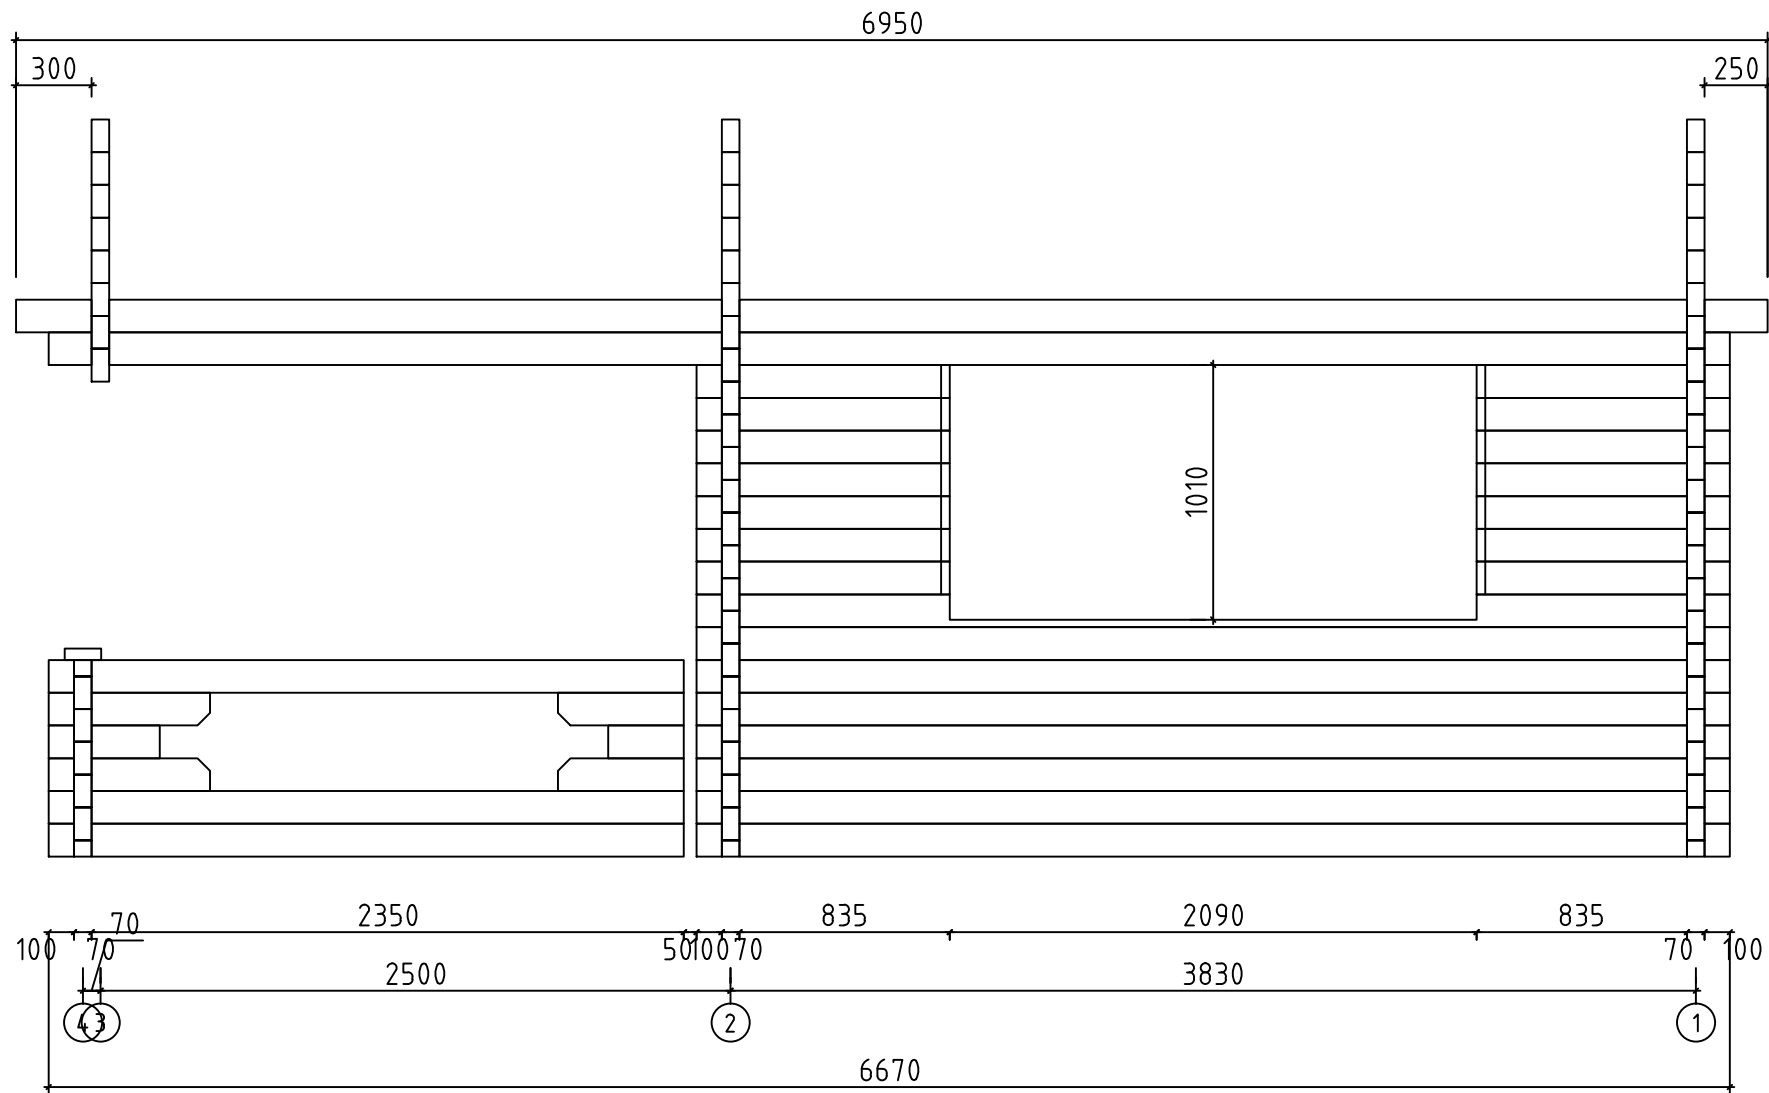


Wand H


Skara A 534x410/70

WAND H






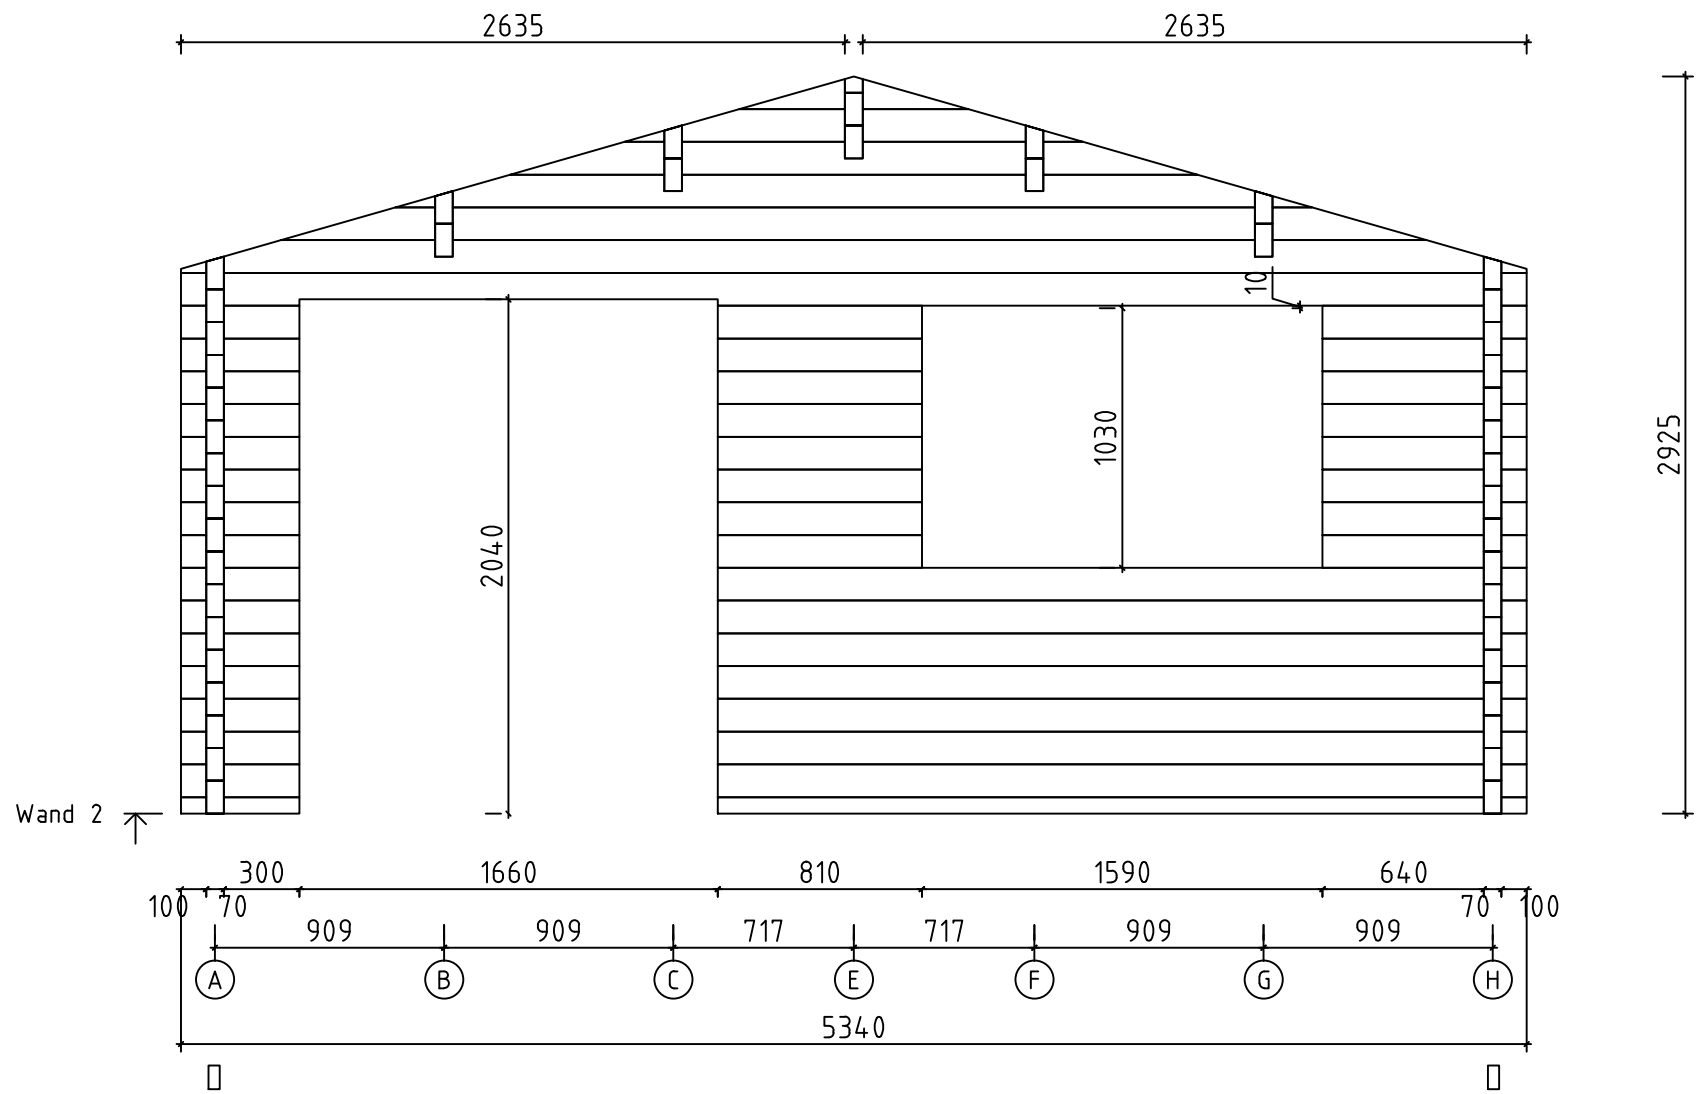

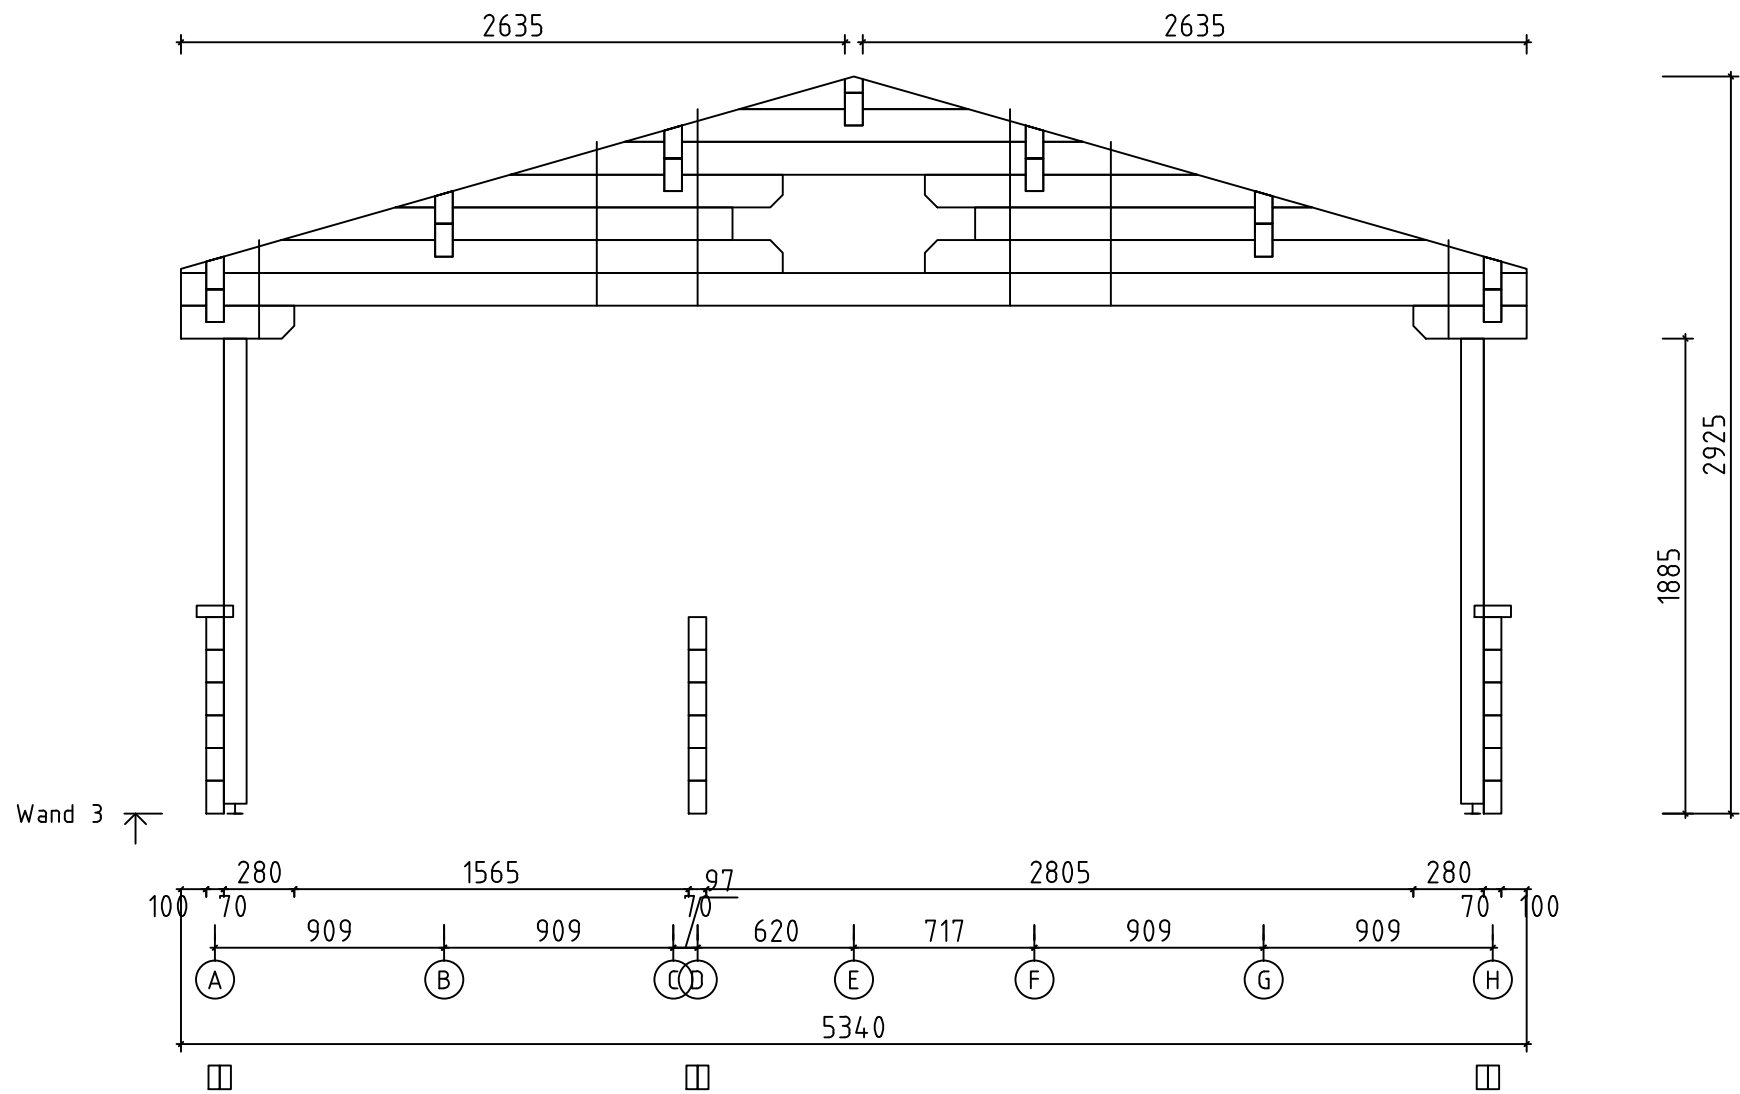

Skara A 534x410/70

WAND 3

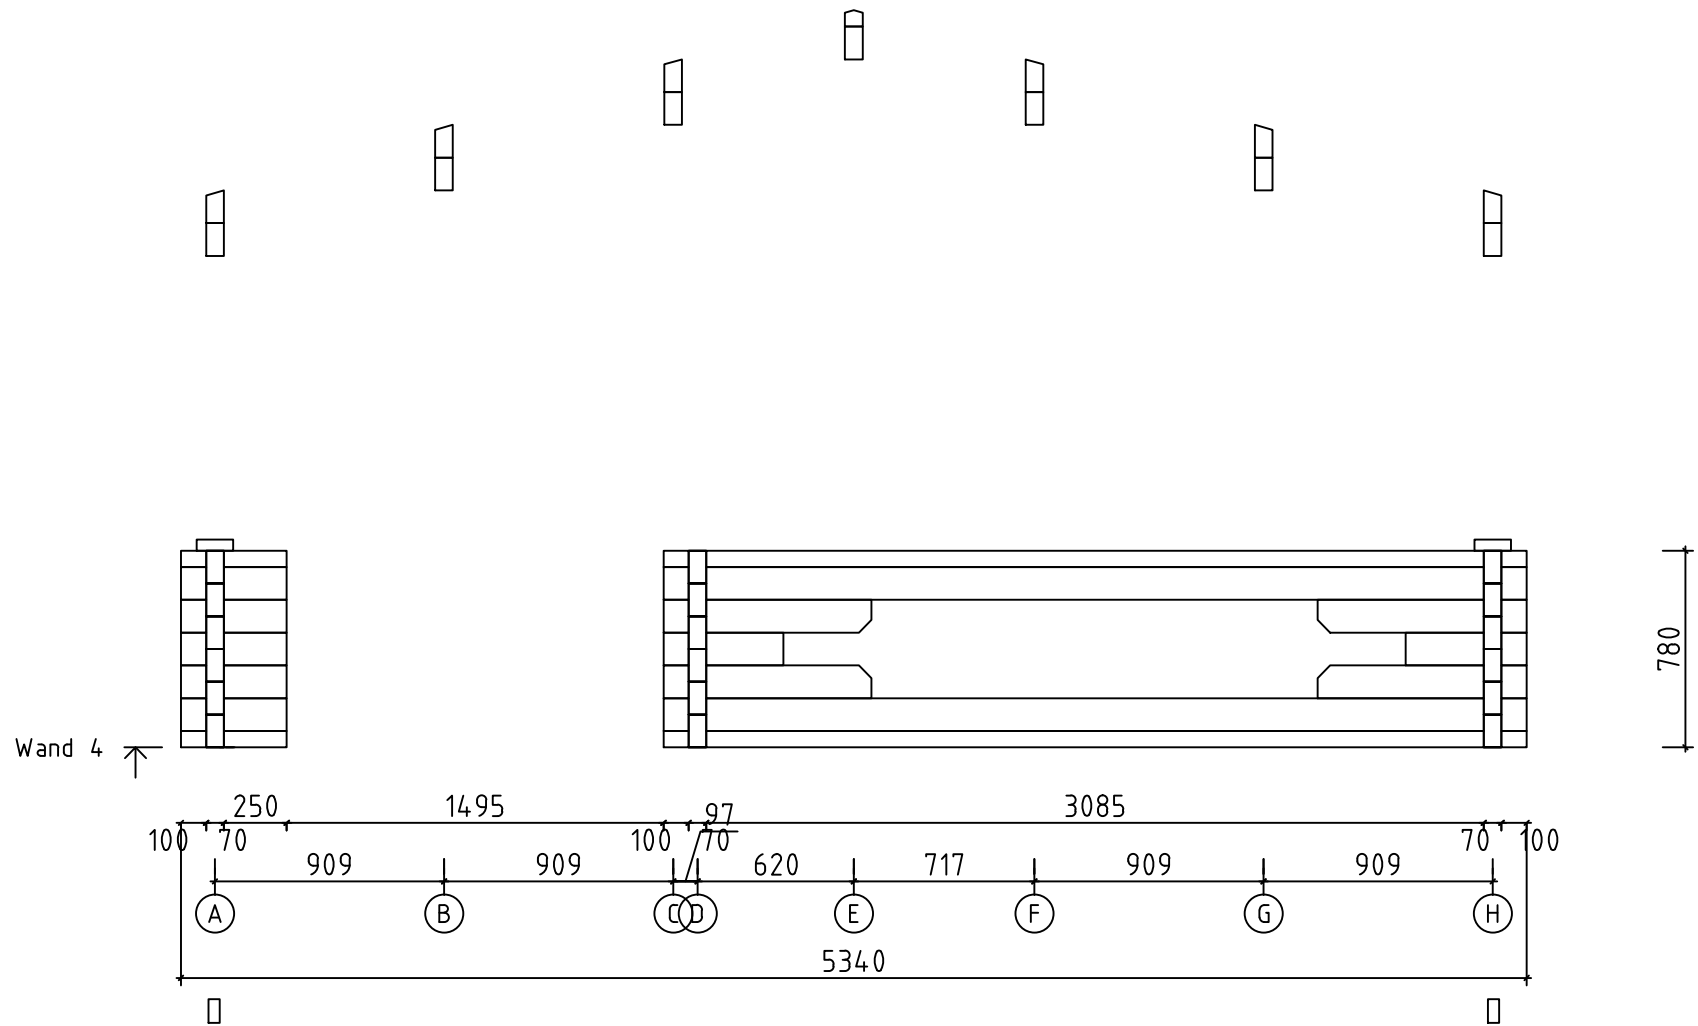

Skara A 534x410/70

WAND 4